


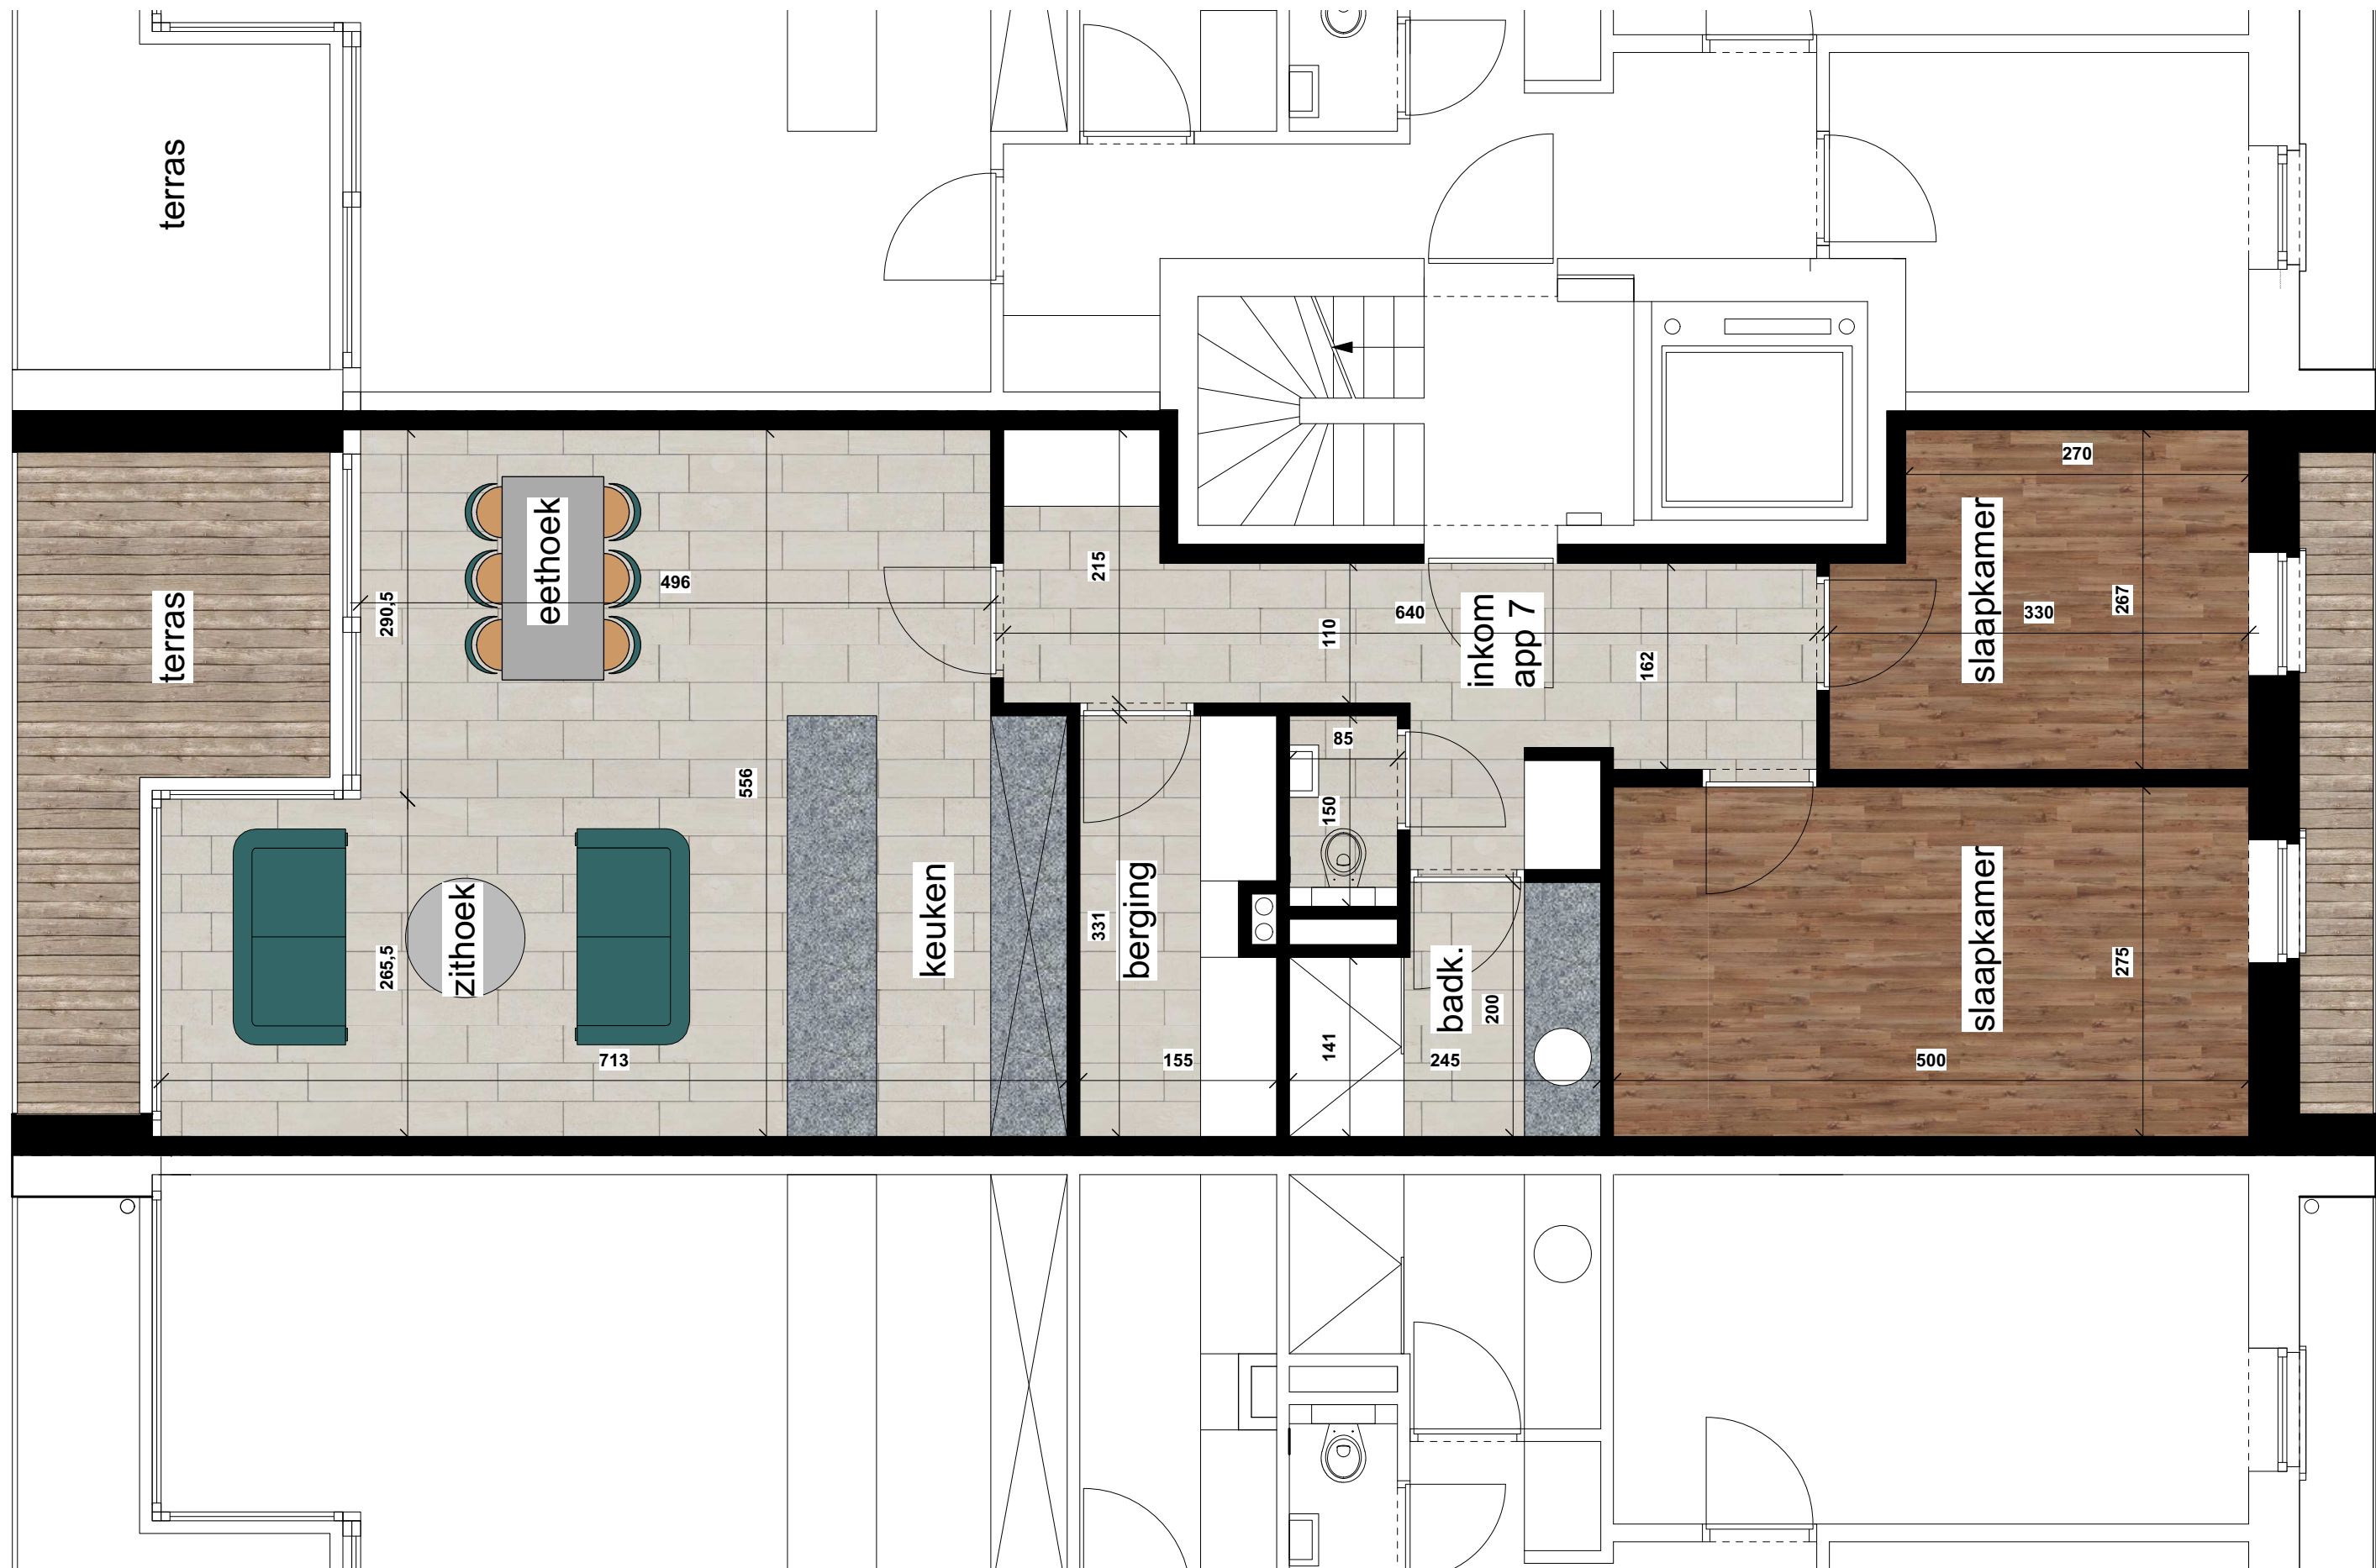

Schaal 1/50