


1 NT Inplanting
1 : 200

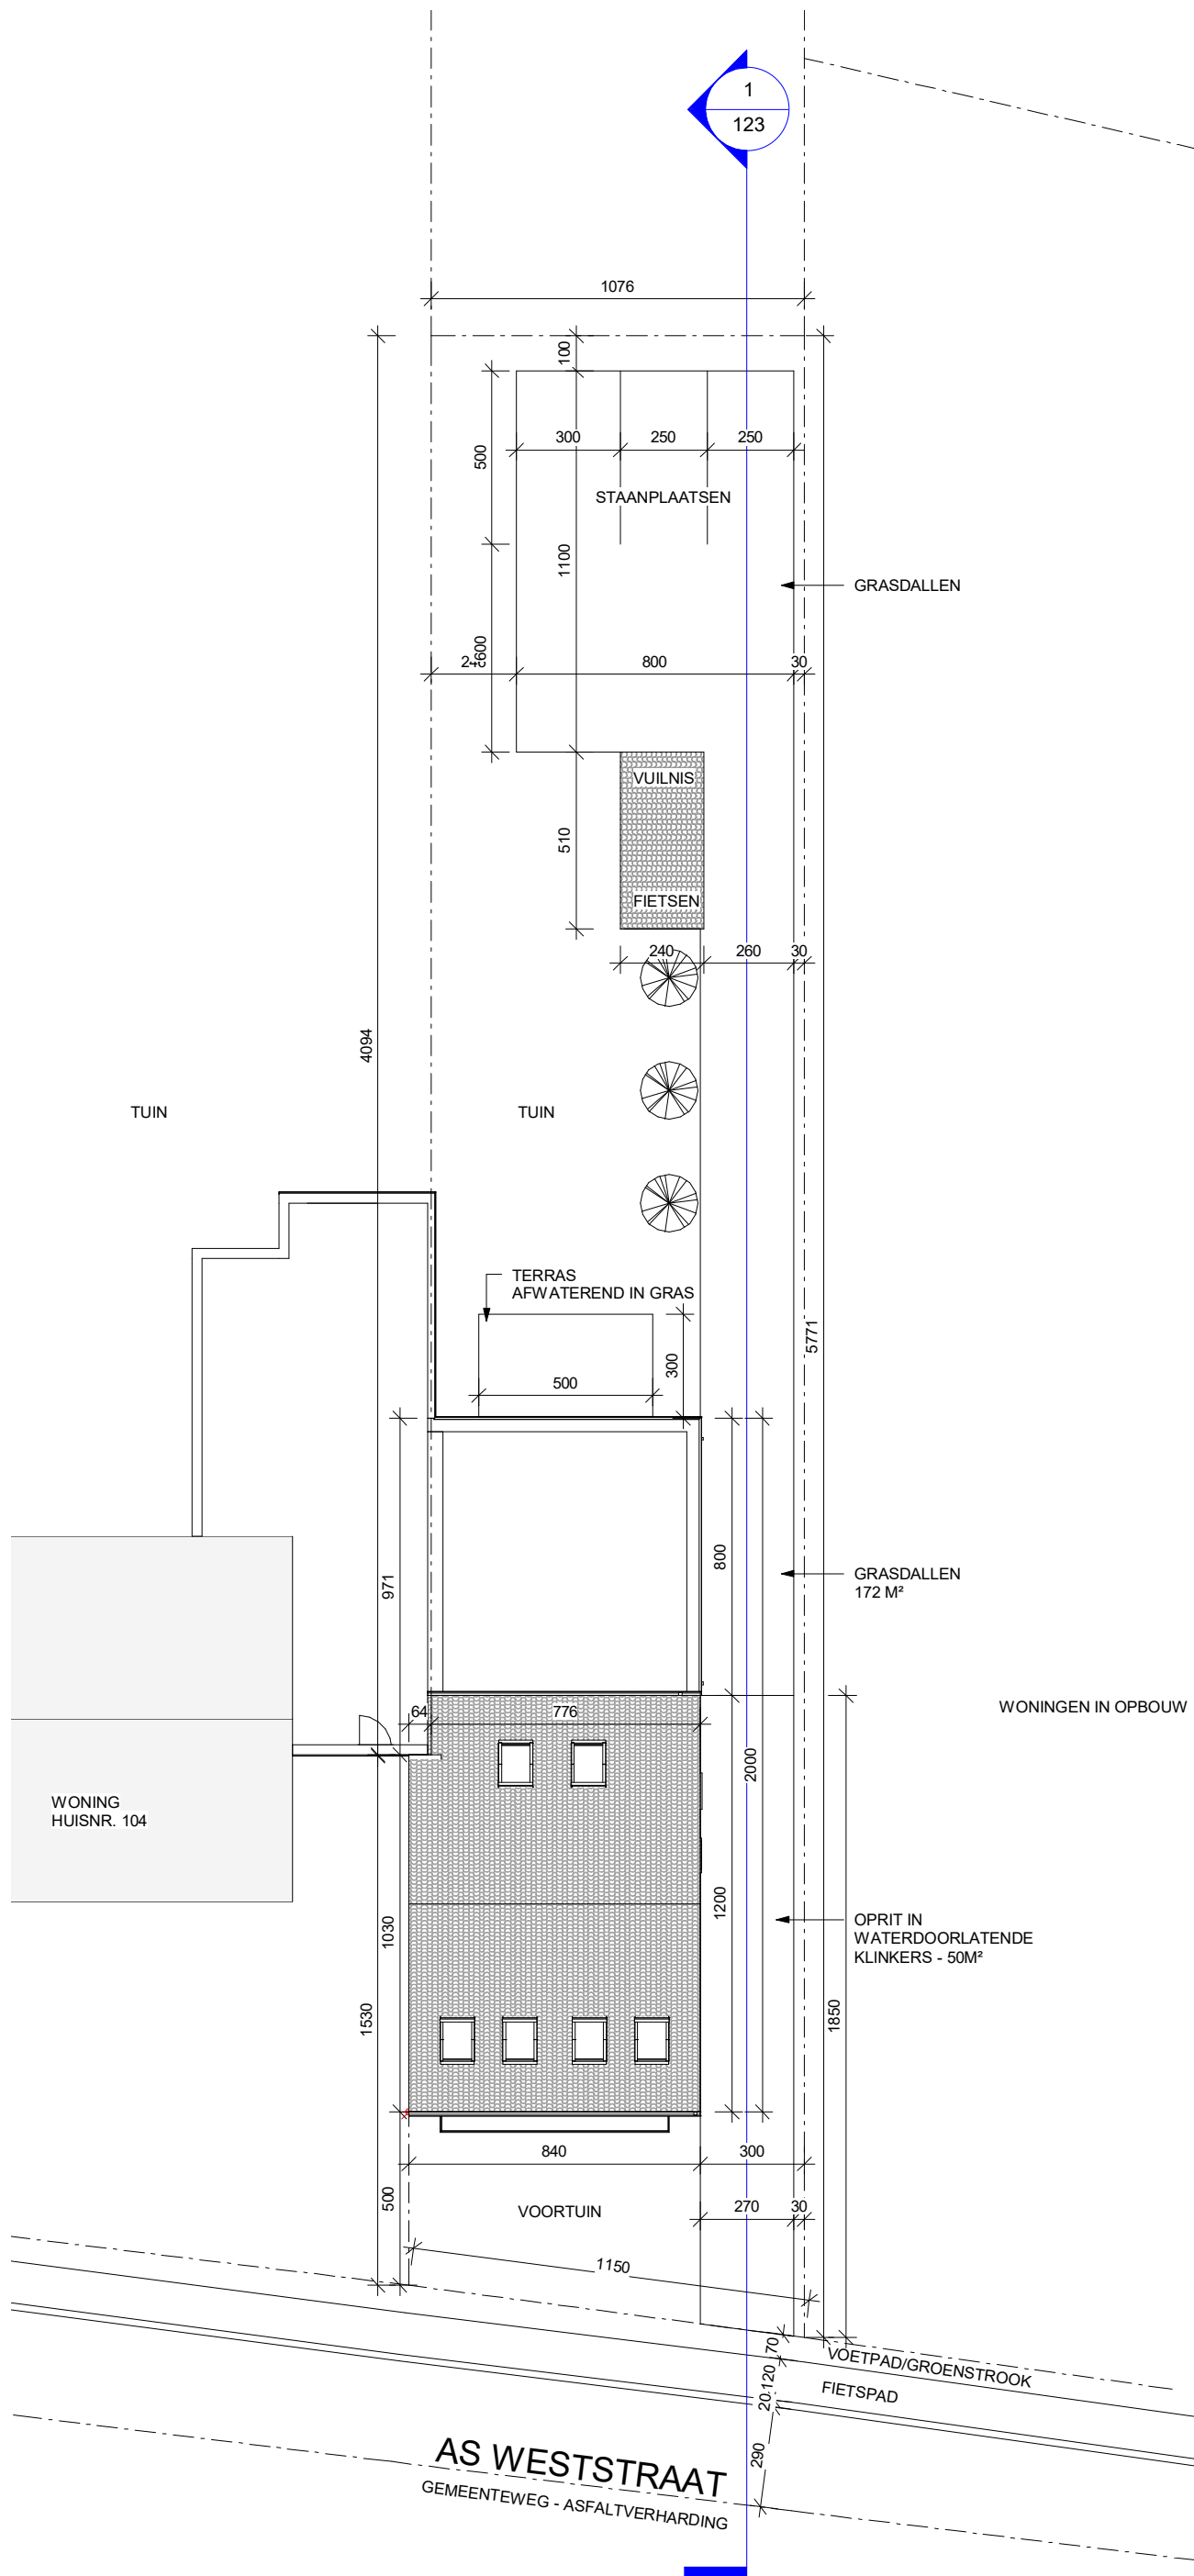

Architectenbureau
QUINTYN & WILLEMS
B.V.ovv B.V.B.A.
BE 0895 695 822 - RPR GENT
KAPELLESTRAAT 45
9940 EVERGEM
TEL: 09/253 99 08
QUINTYN.WILLEMS@C3A.BE
1/10/2021 9:32:30