


BT Inplanting

1 : 200

Architectenbureau

QUINTYN

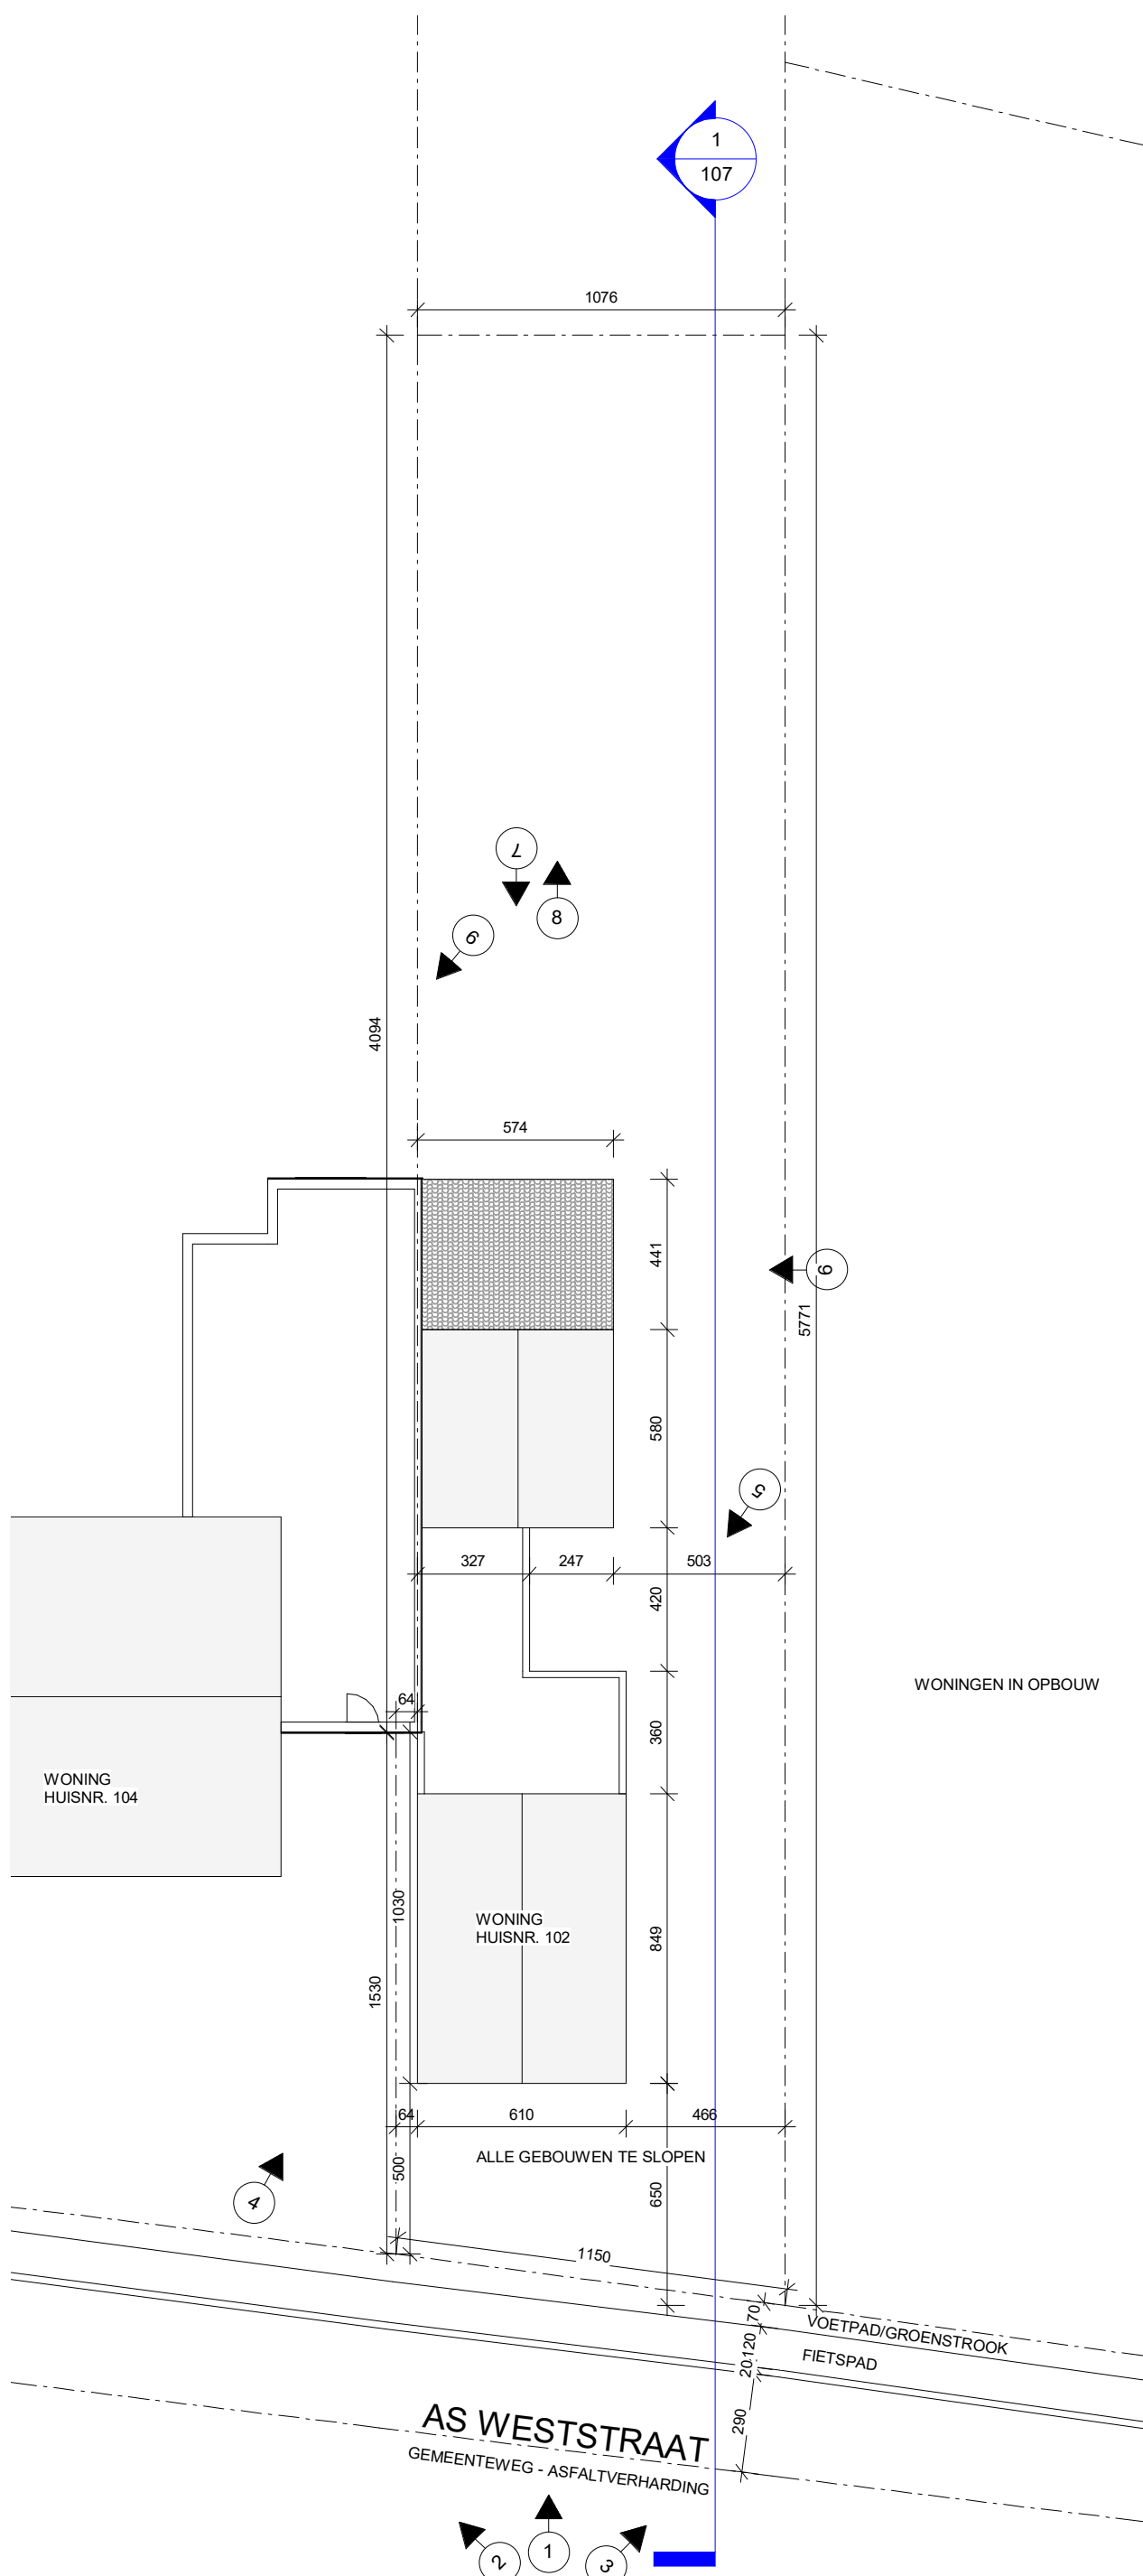

WILLEMS

B.V.ovv B.V.B.A.



BE 0895 695 822 - RPR GENT

KAPELLESTRAAT 45

9940 EVERGEM

TEL: 09/253 99 08

QUINTYN.WILLEMS@C3A.BE

1/10/2021 9:33:57