



GRONDPLAN

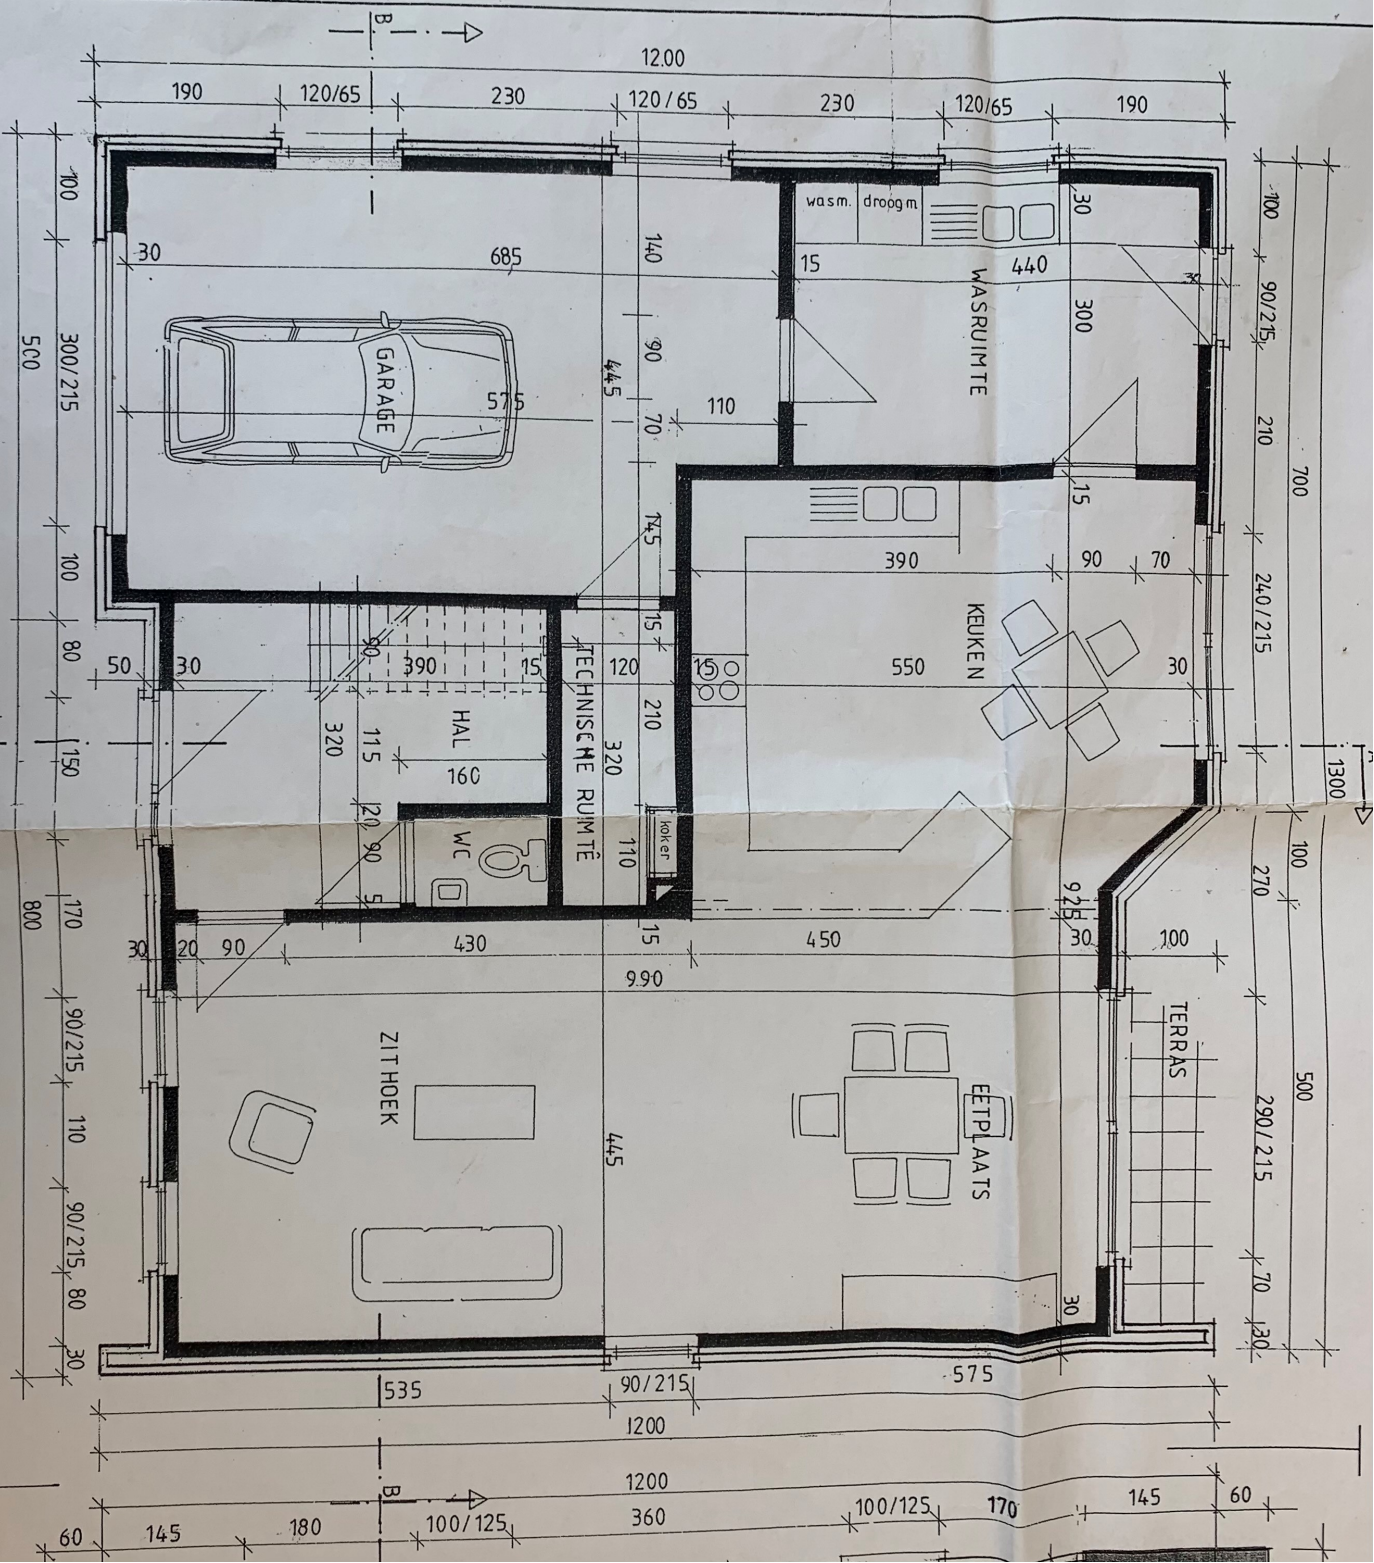

A

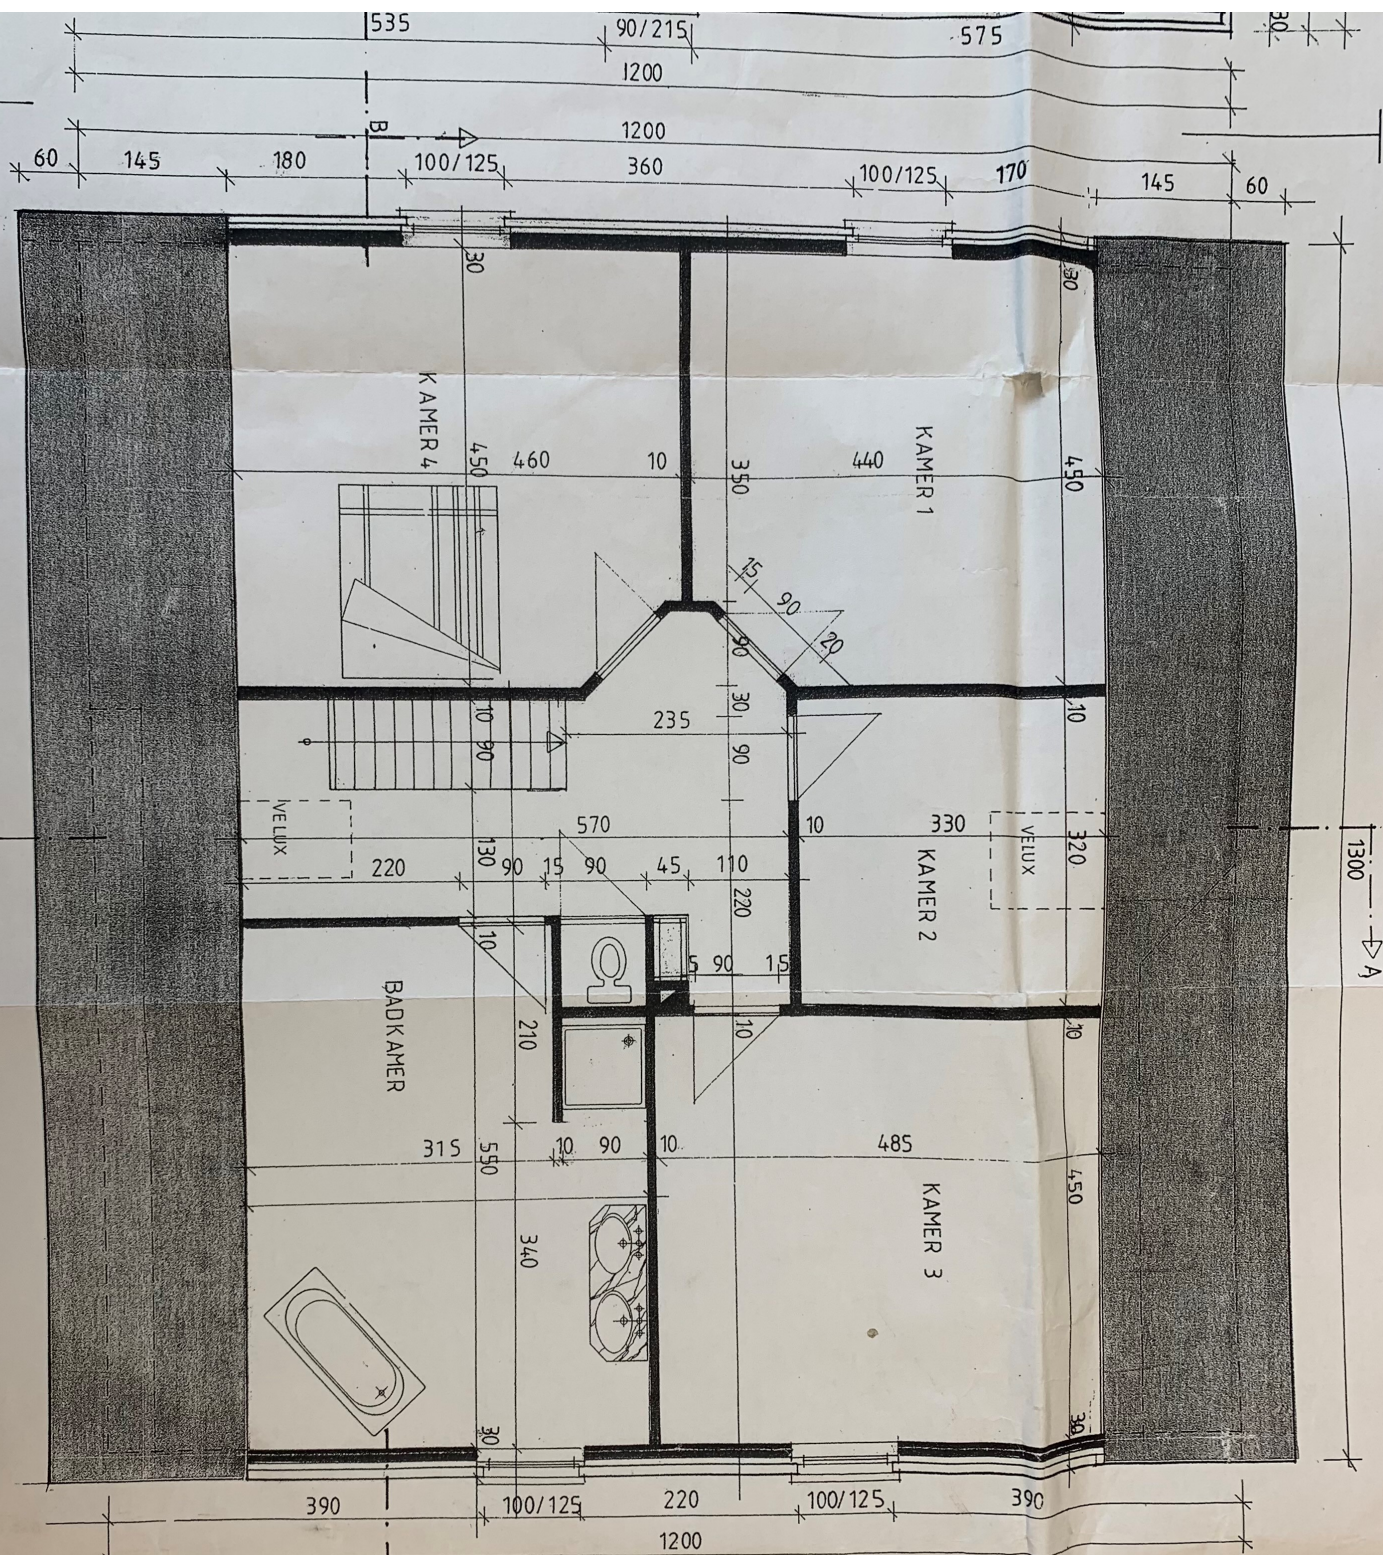

regen-
water
2000L

reukafschneider

Ø 110

Ø 60 lav.

Ø 110

Ø 40 asm.

Ø 110

Ø 110

Ø 110

Ø 110

Ø 110

Ø 60

Ø 110

Ø 60

Ø 60

Ø 50

Ø 45

Ø 45

WC
Ø 40


lav. Ø 40

verz. put


Ø 200

naar riolering

RIOLERINGS - FUNDERINGSPLAN

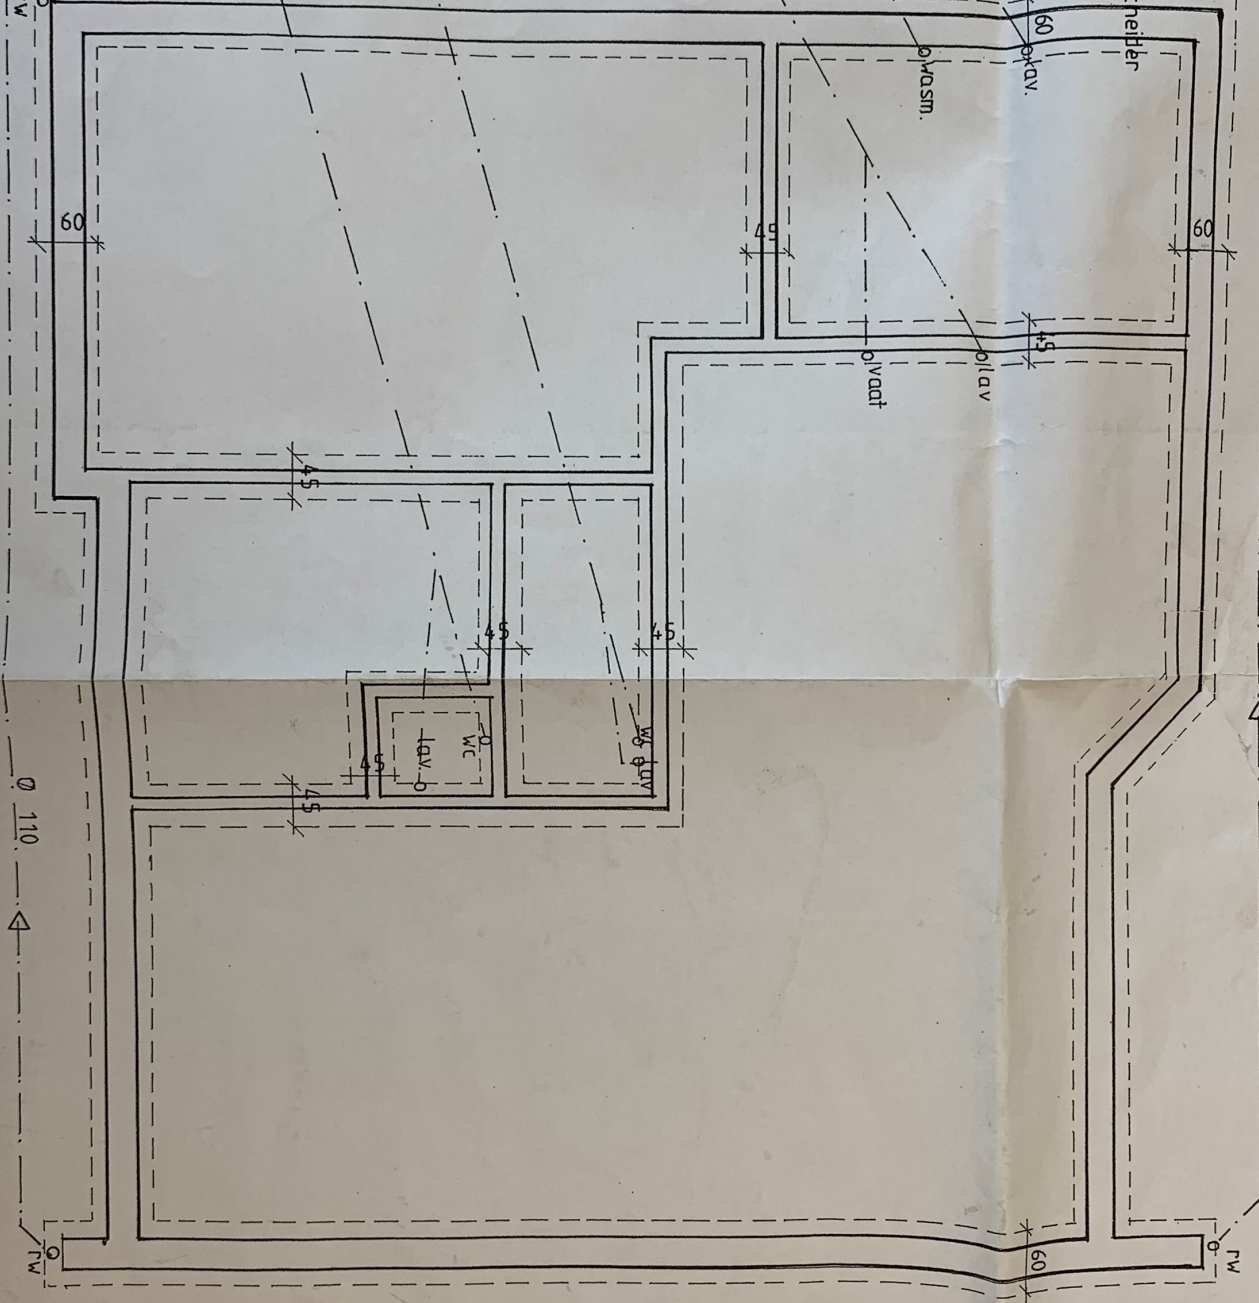


152

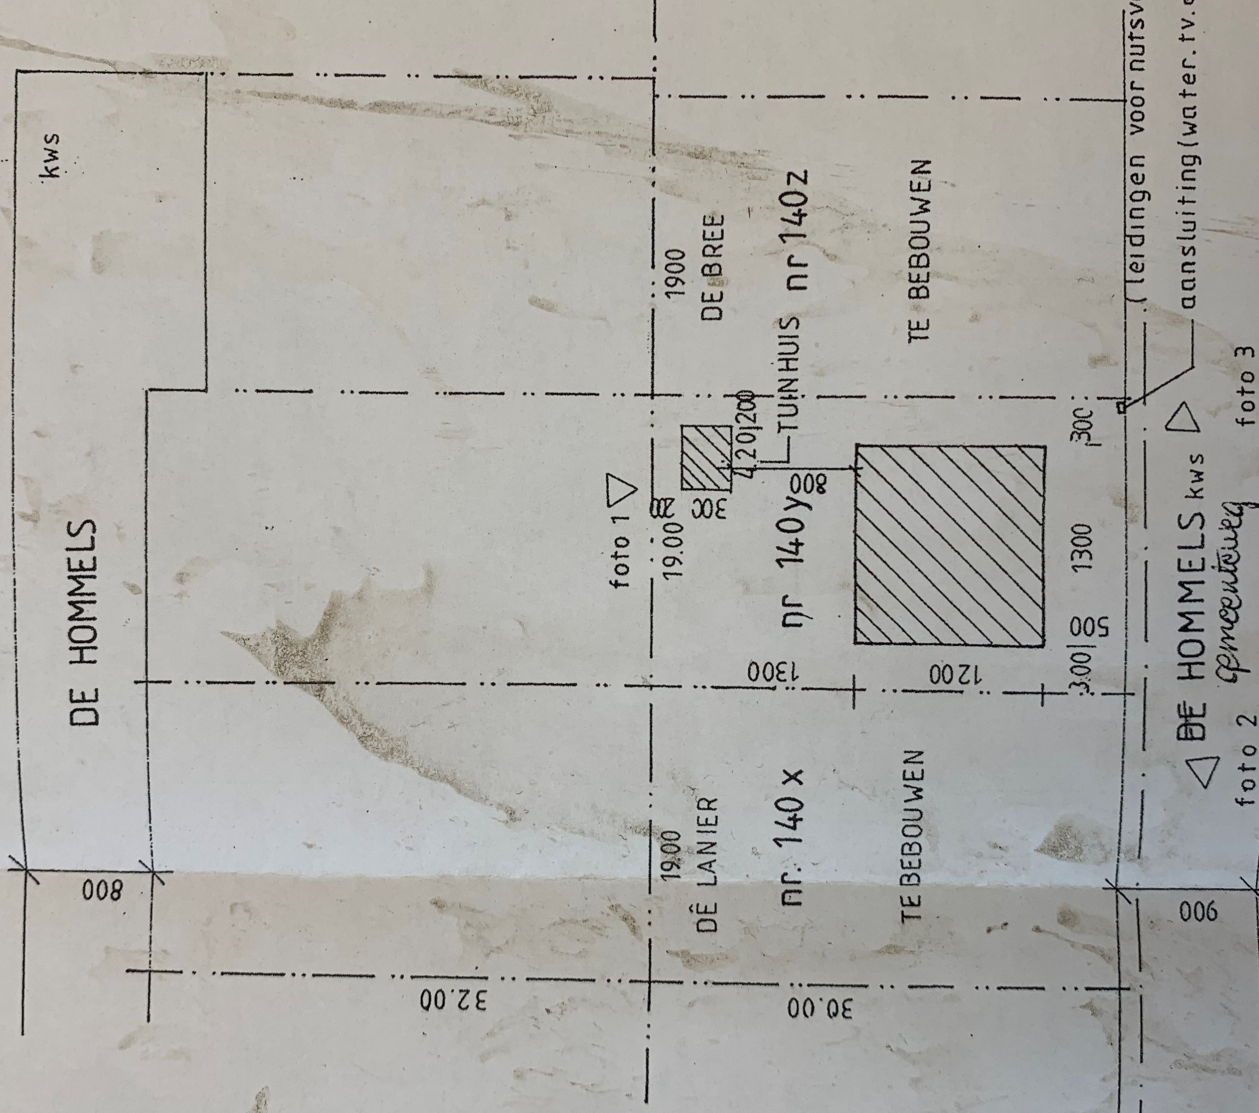

IN PLANTING 1500

DOORSNED E A - A

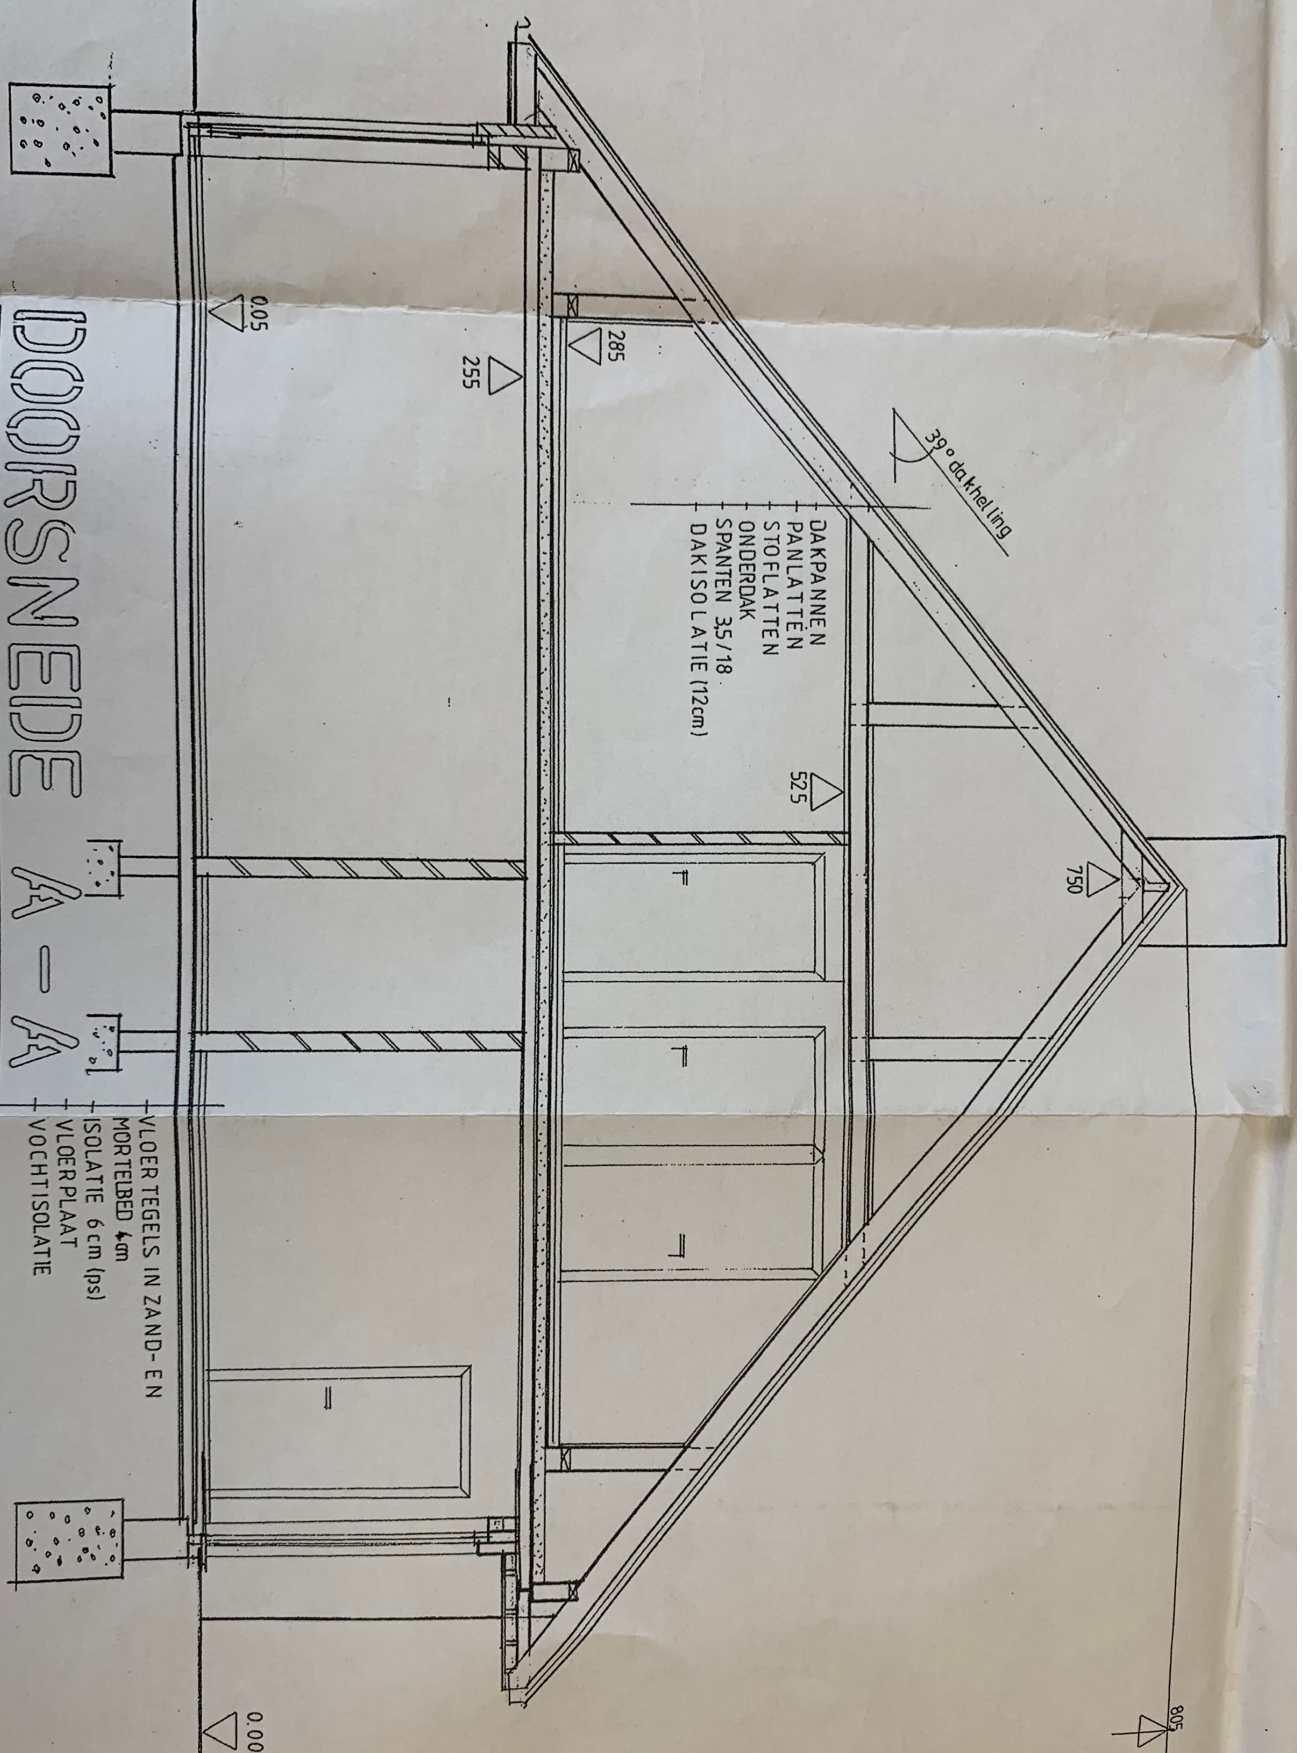

1300 → A