




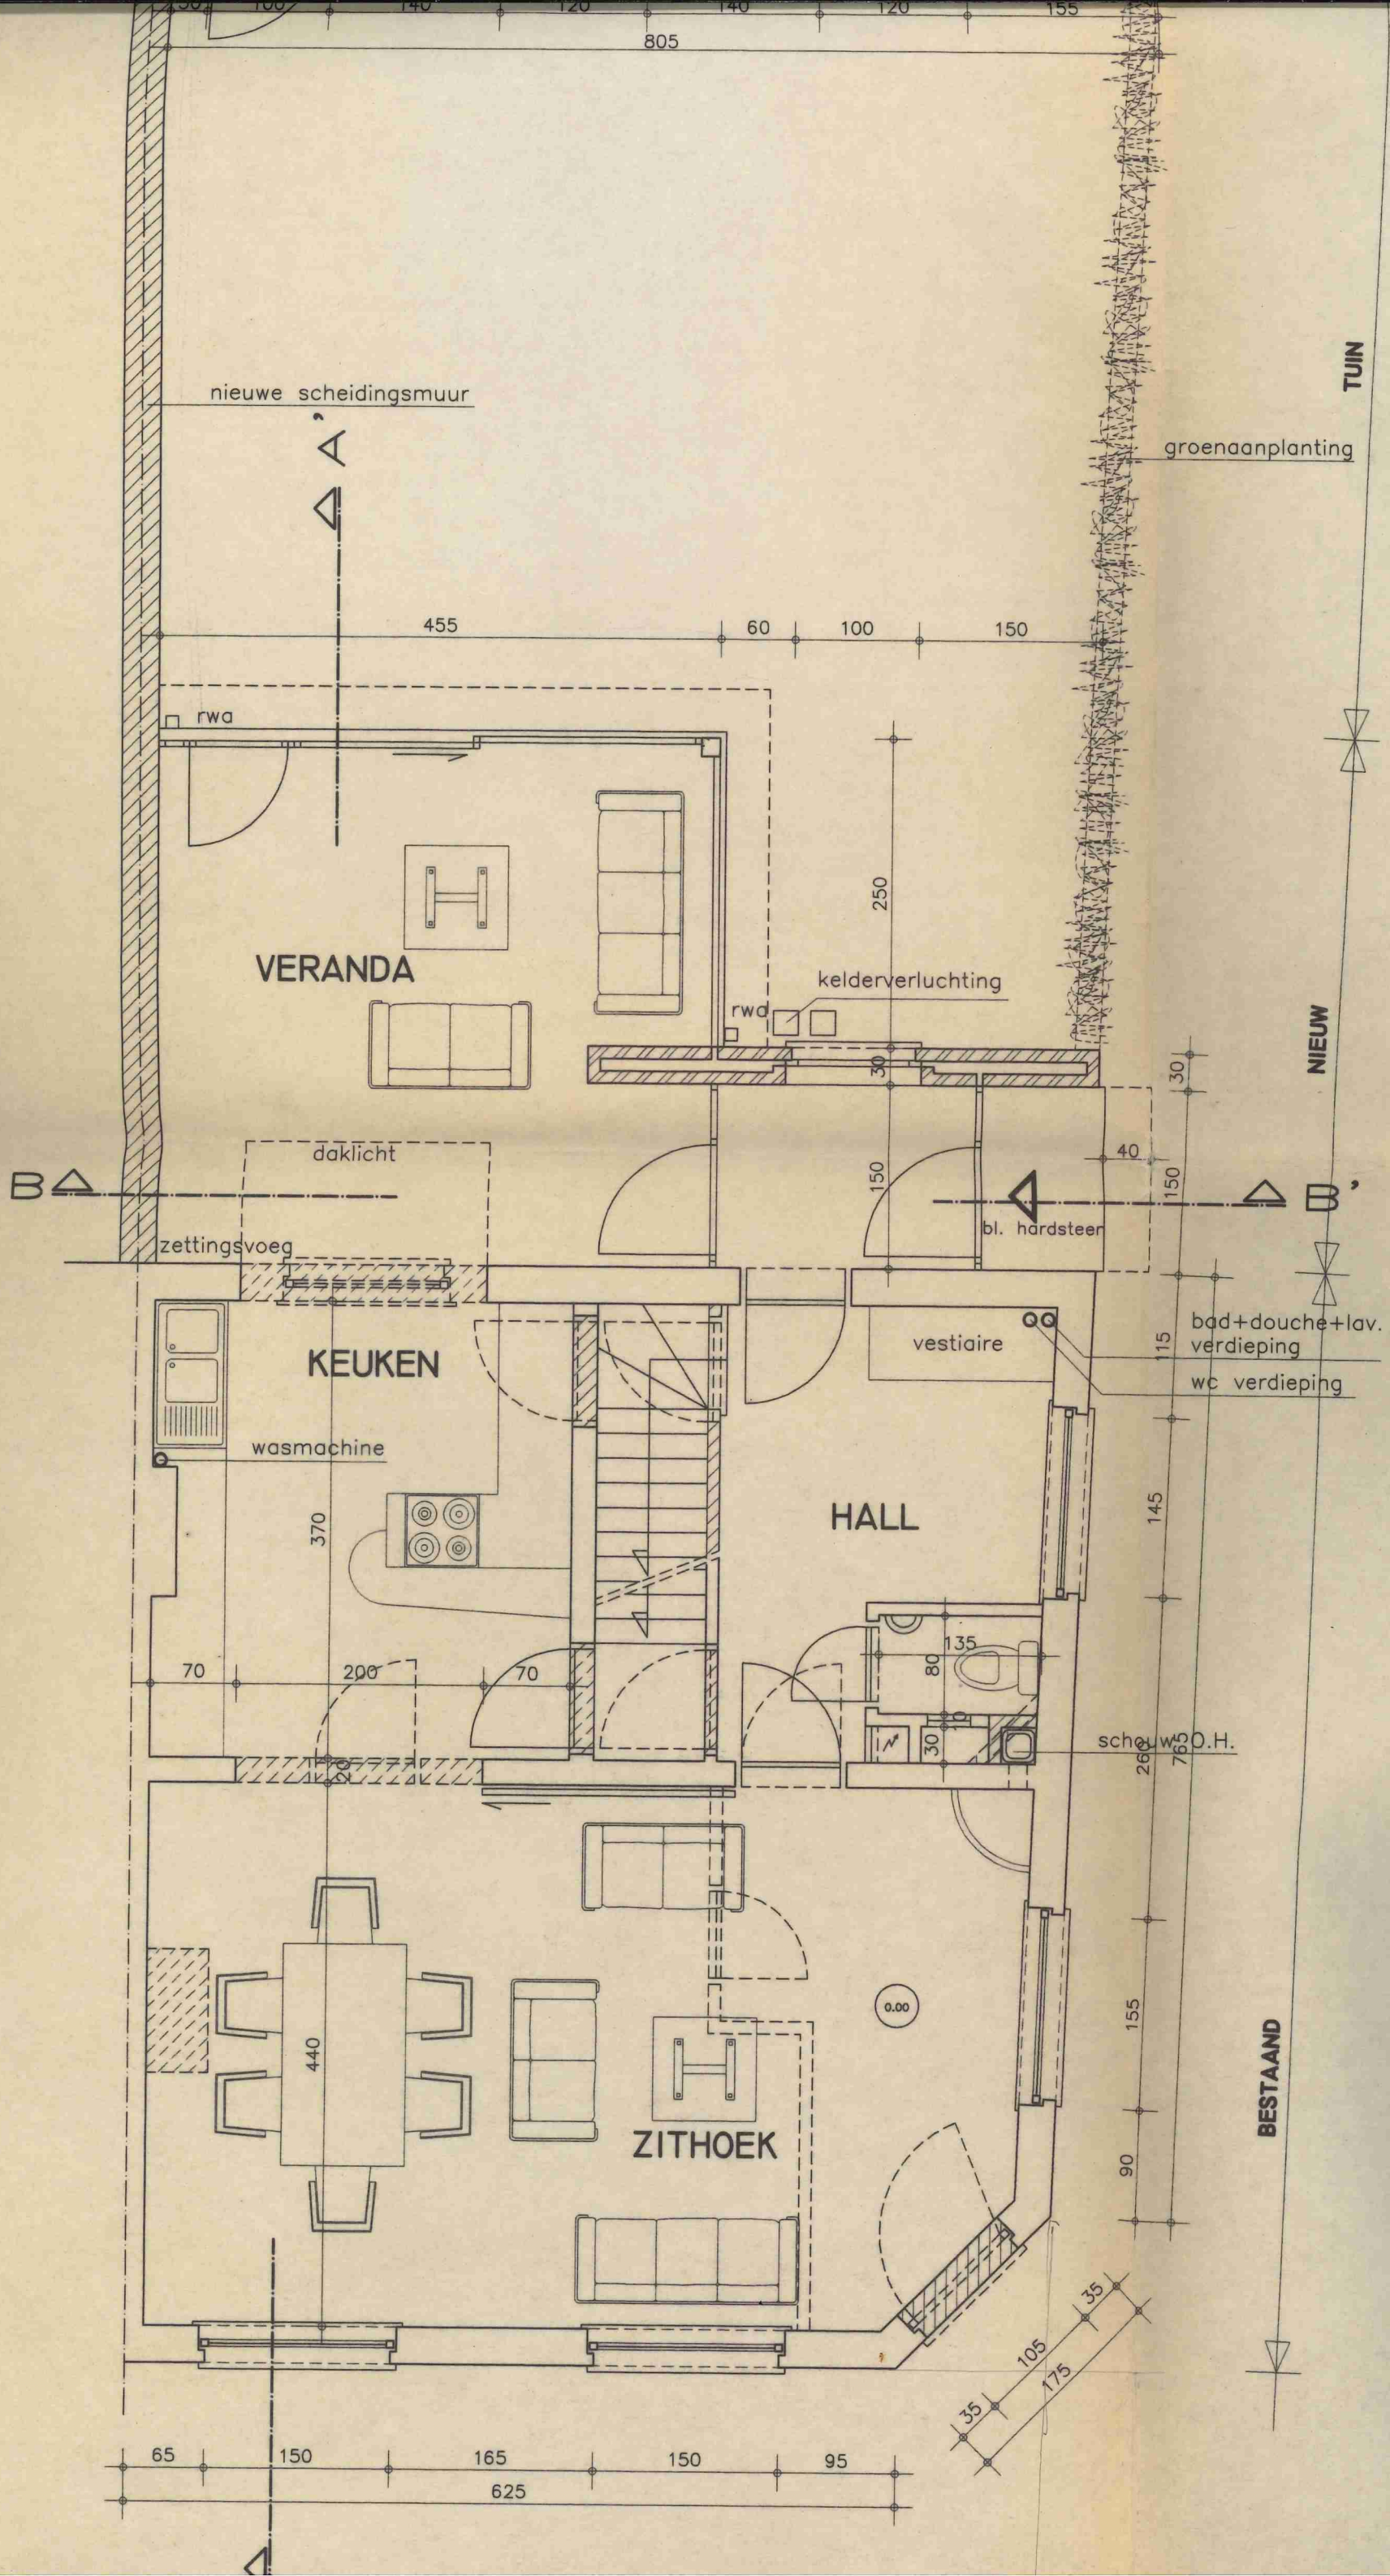


325
BUUR LINKS

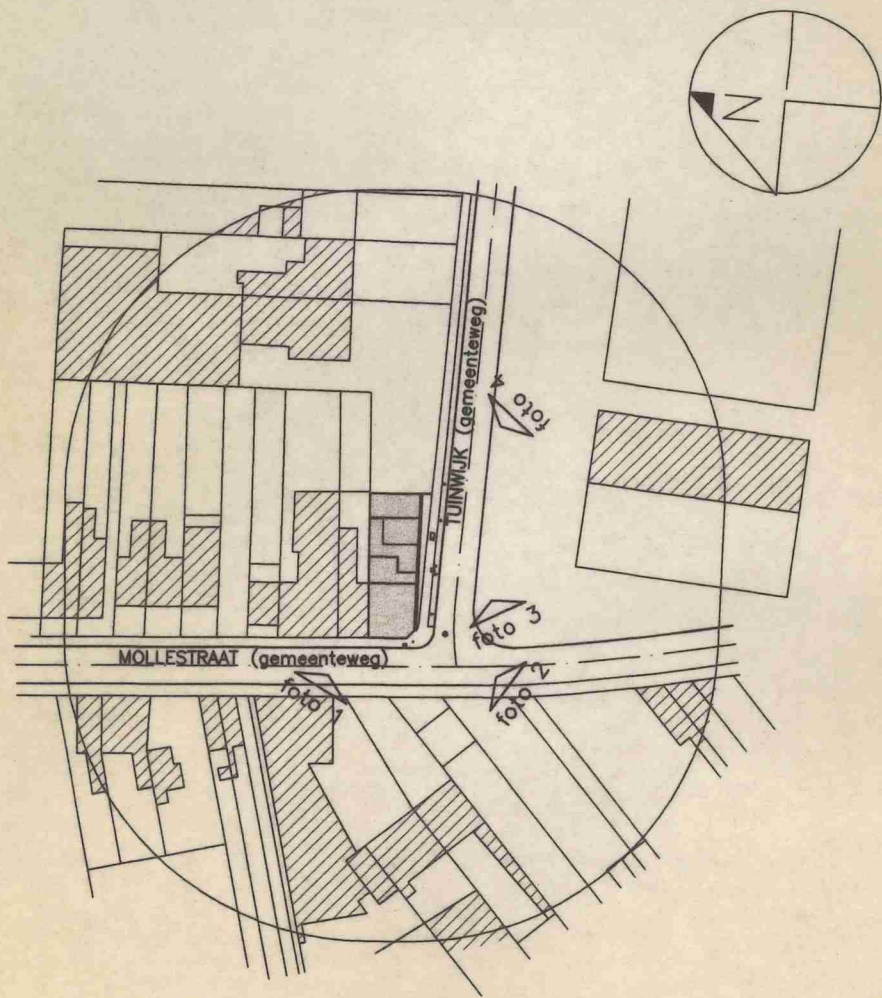

SITUATIETEKENING 1/1250

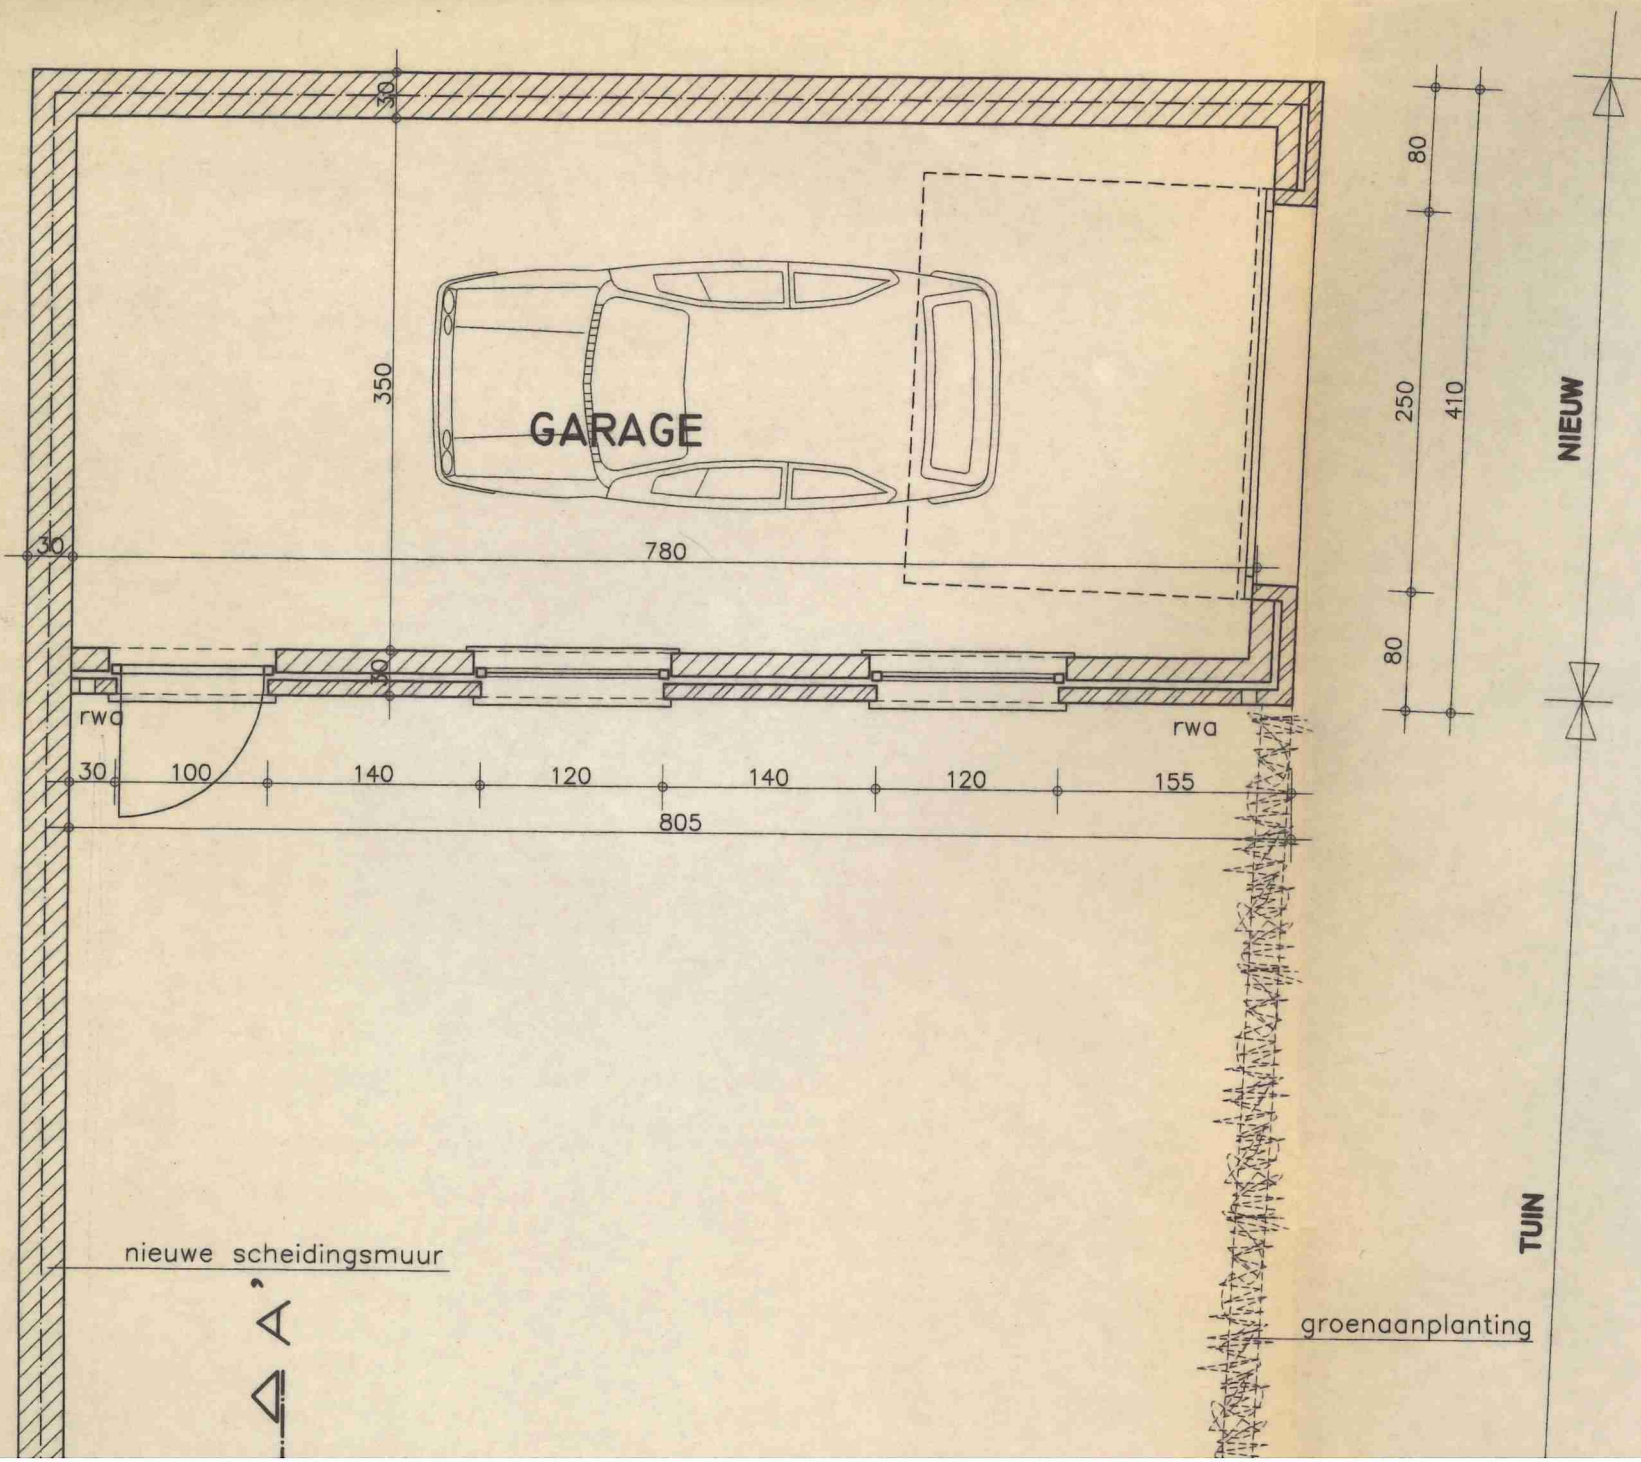


vezelcement muurafdekplaten

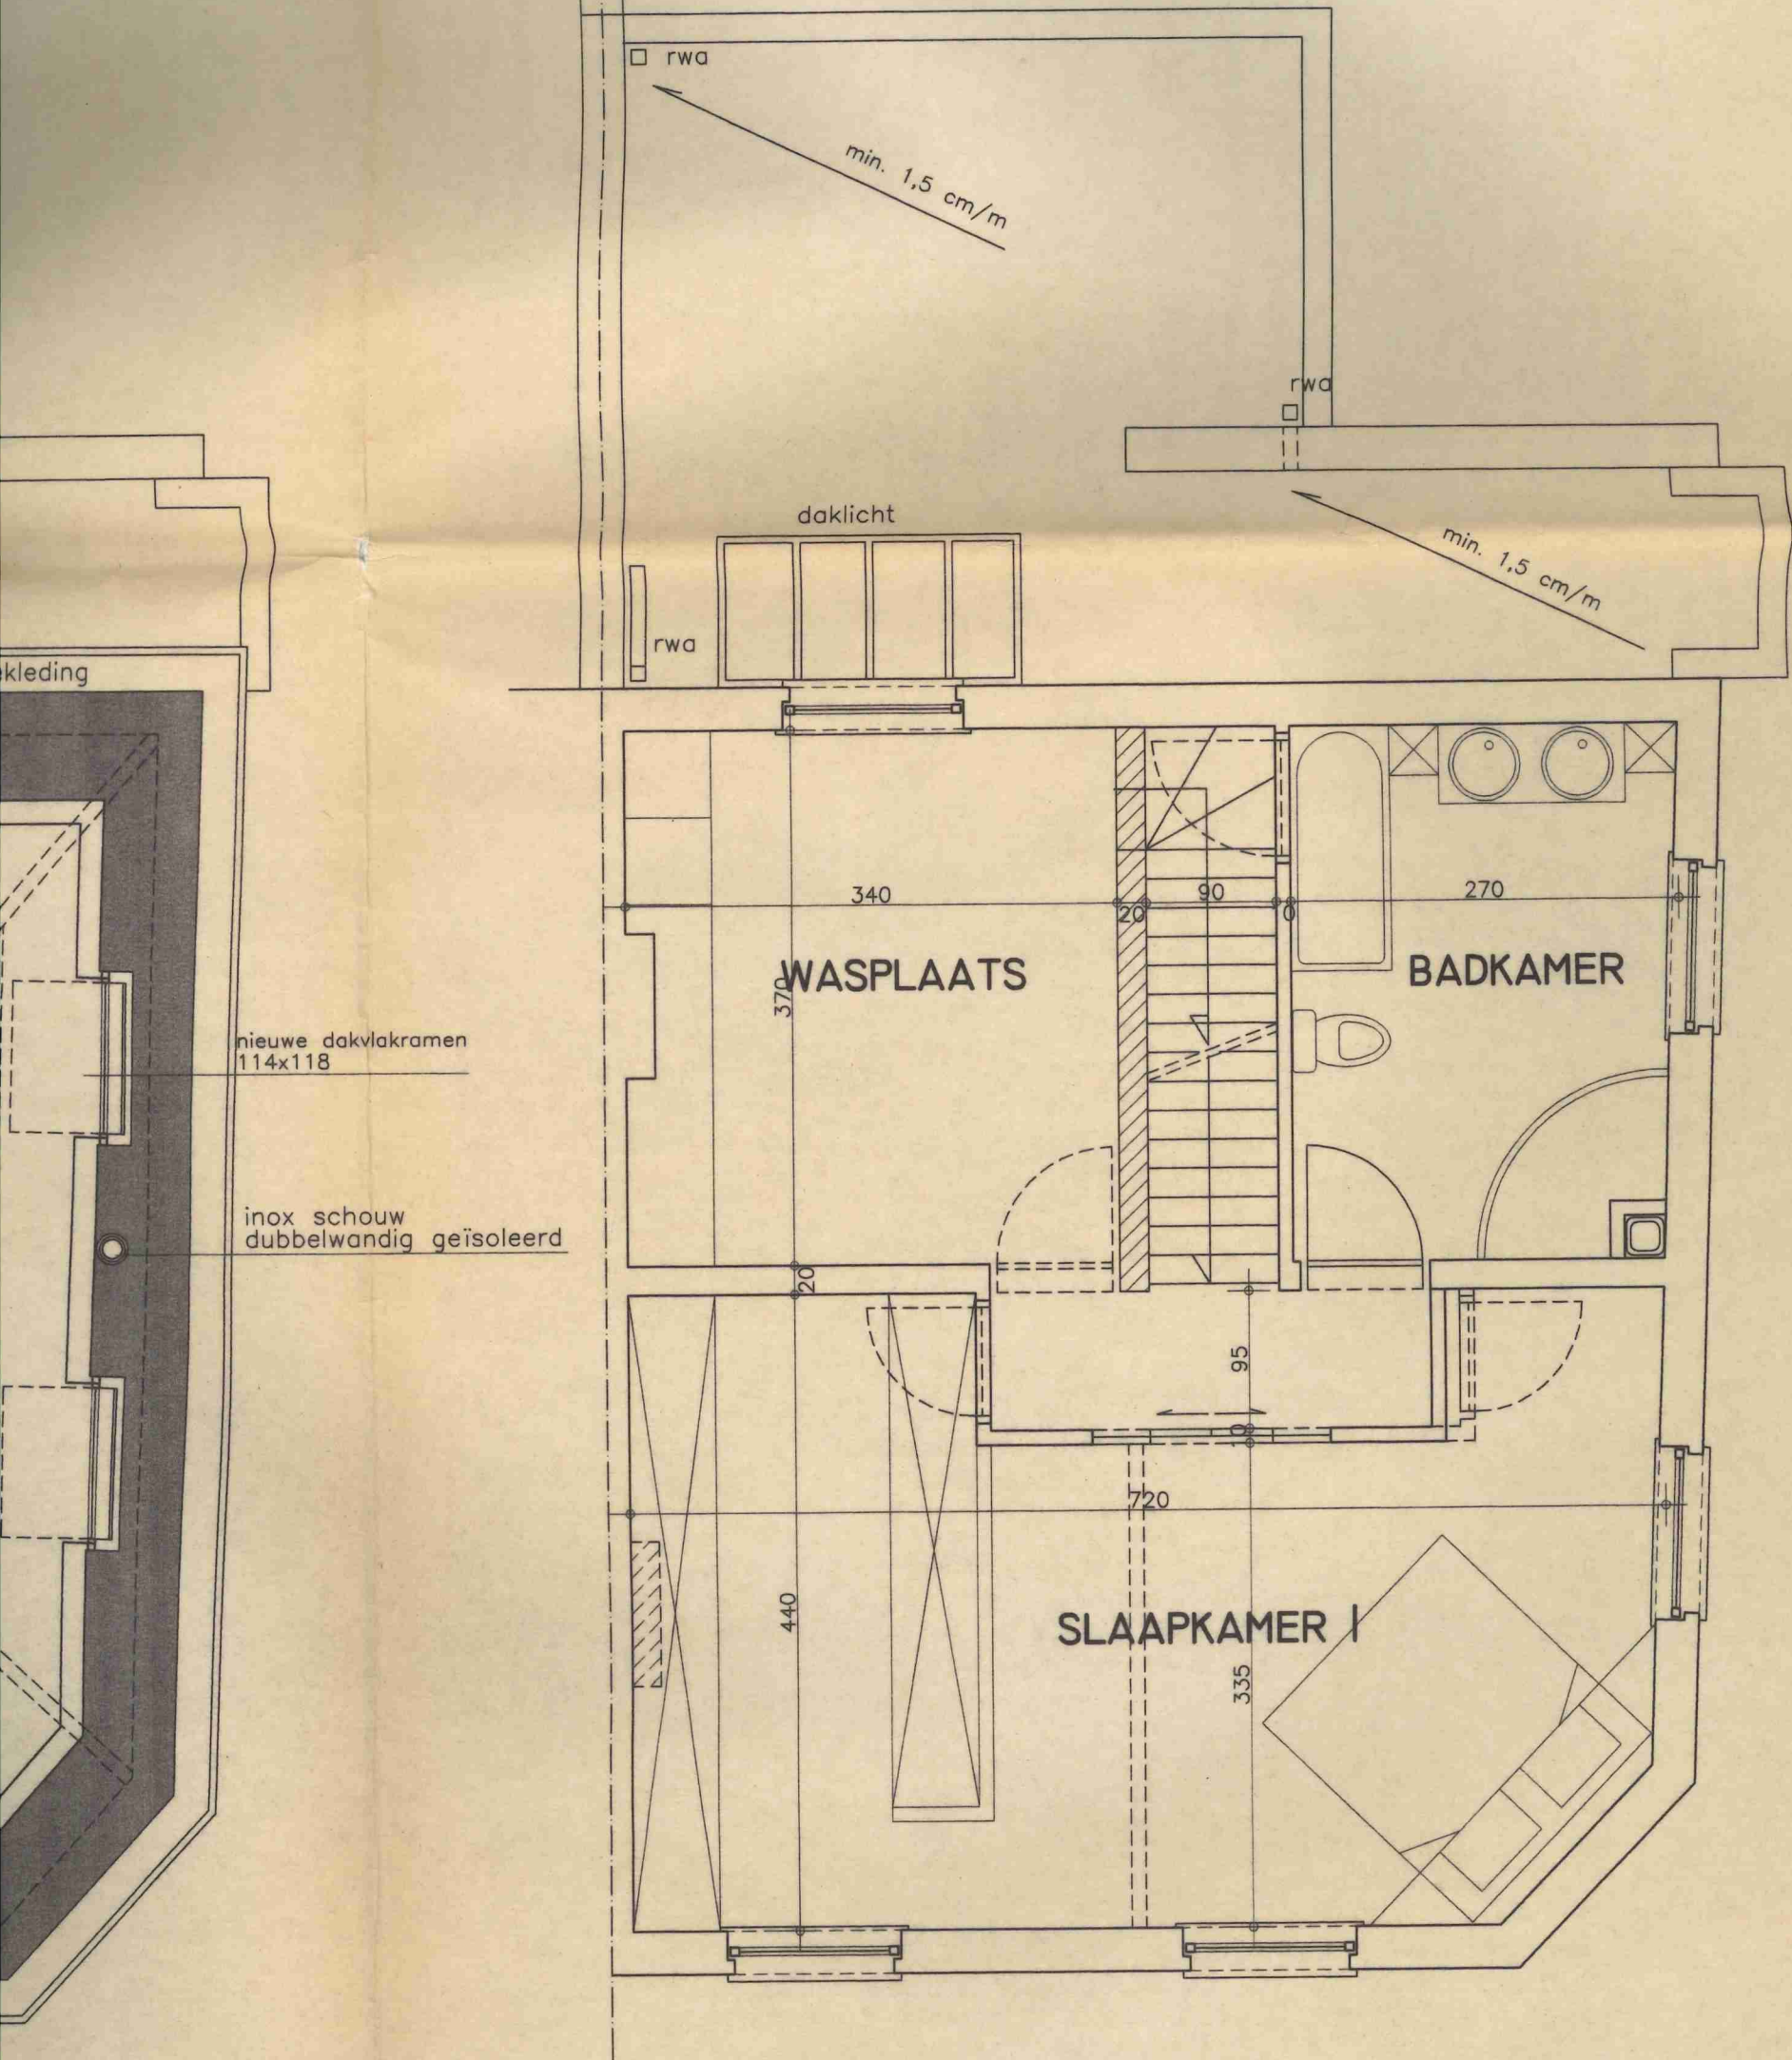

PING

1e VERDIEPING

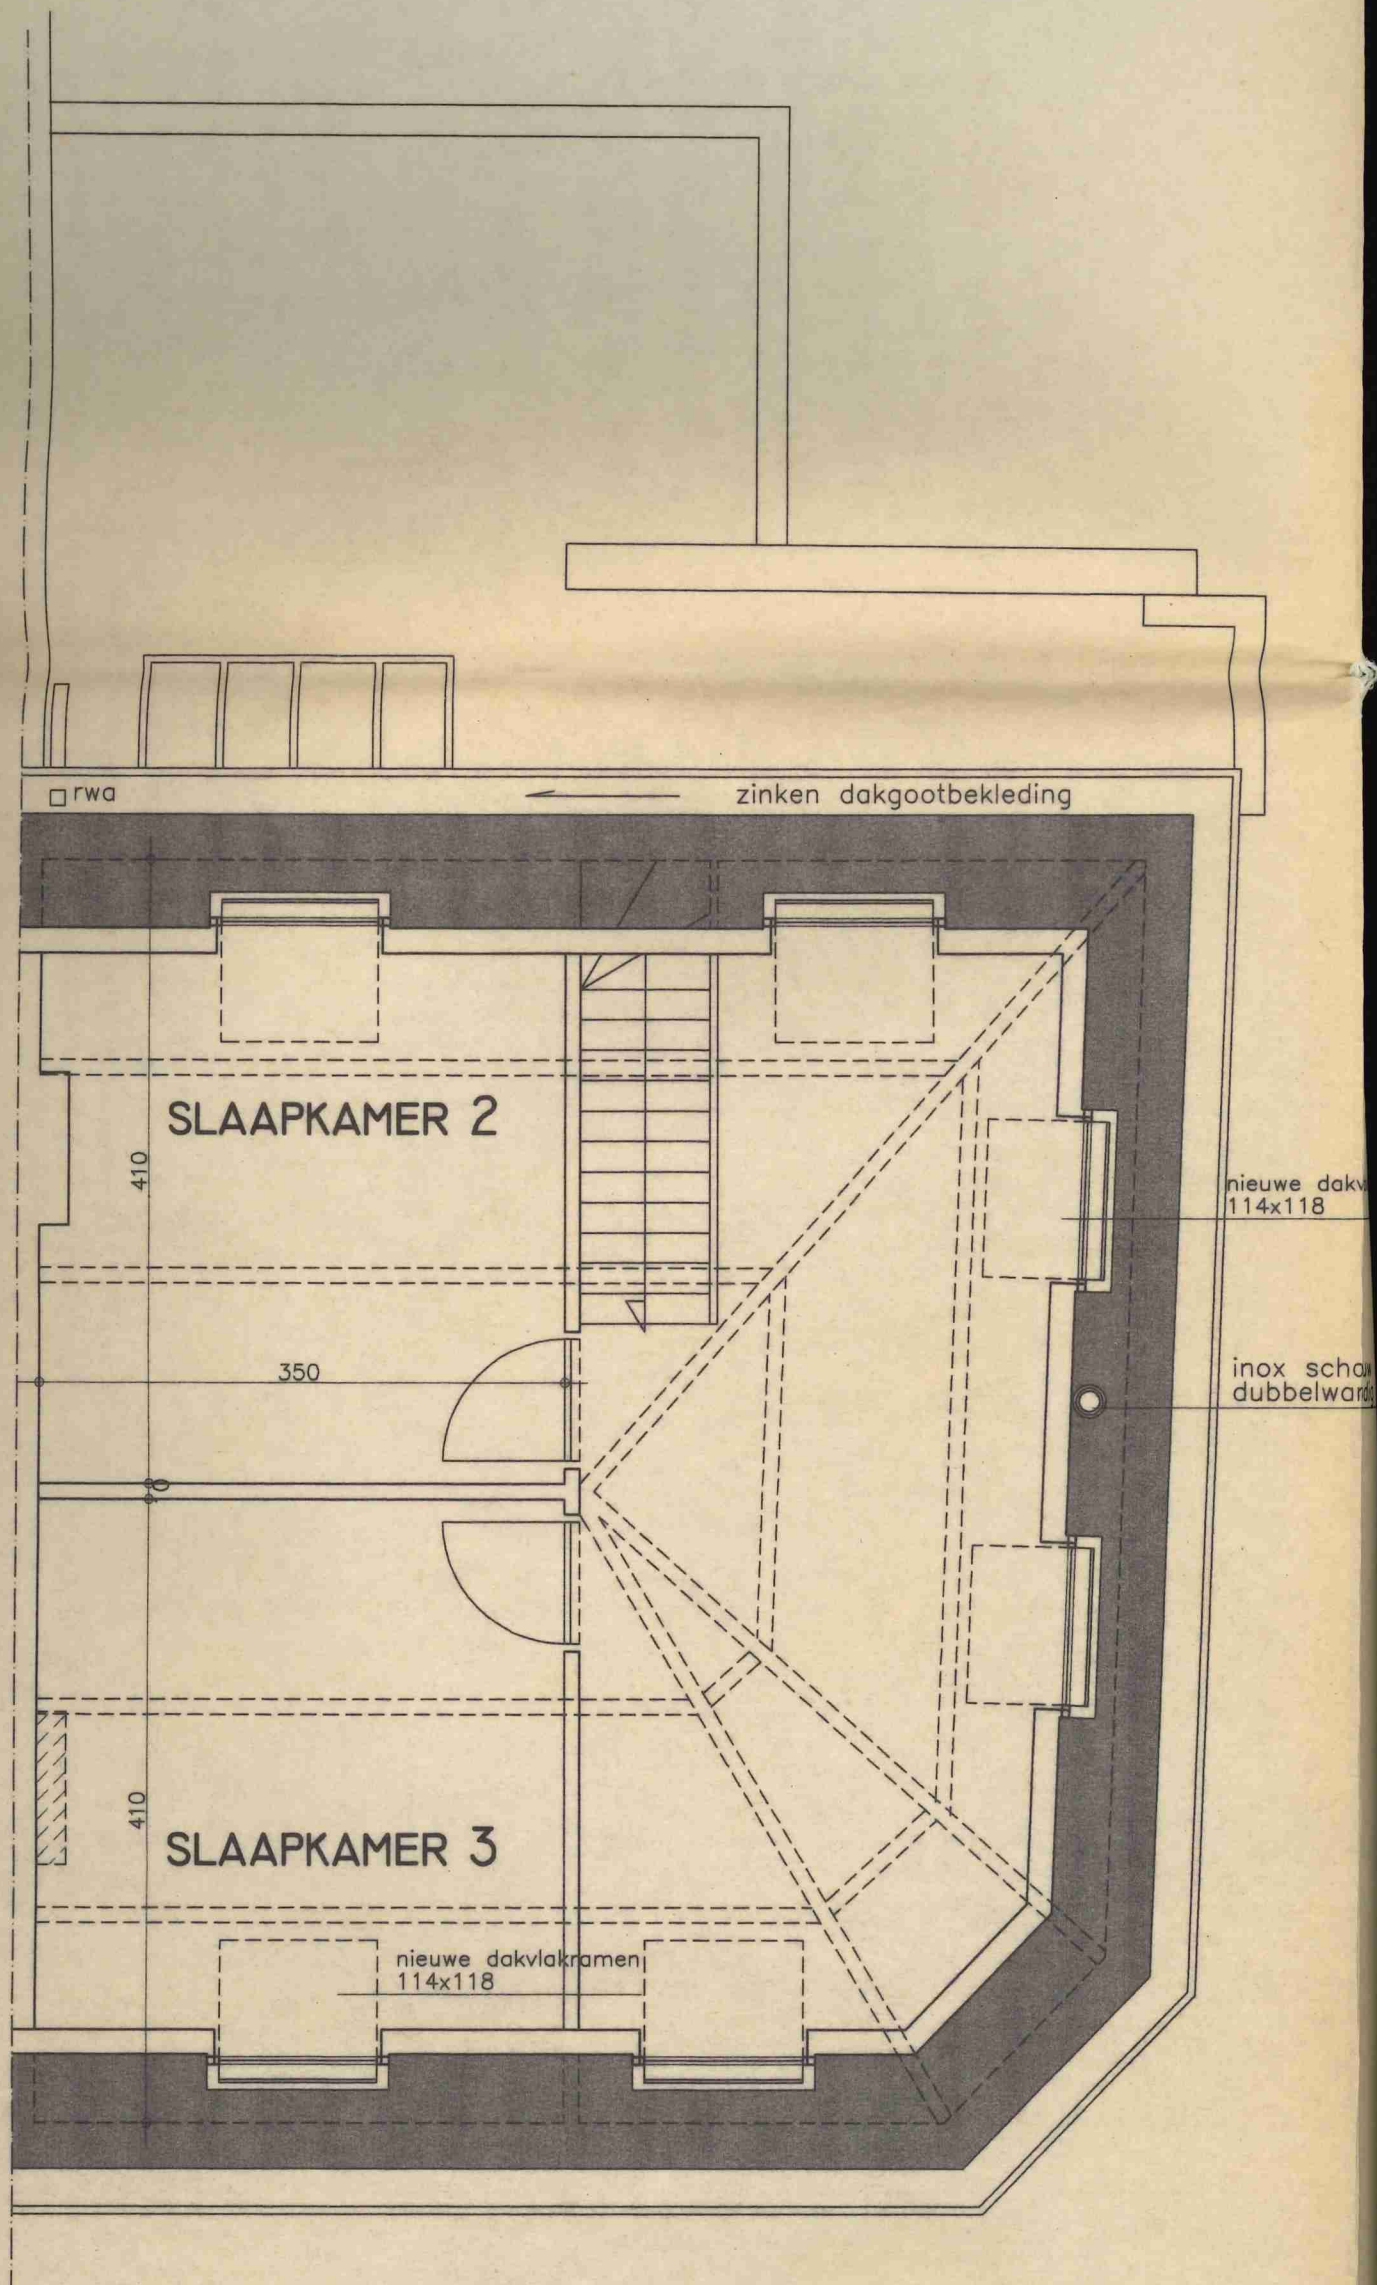

ZOLDERVERDIEPING