


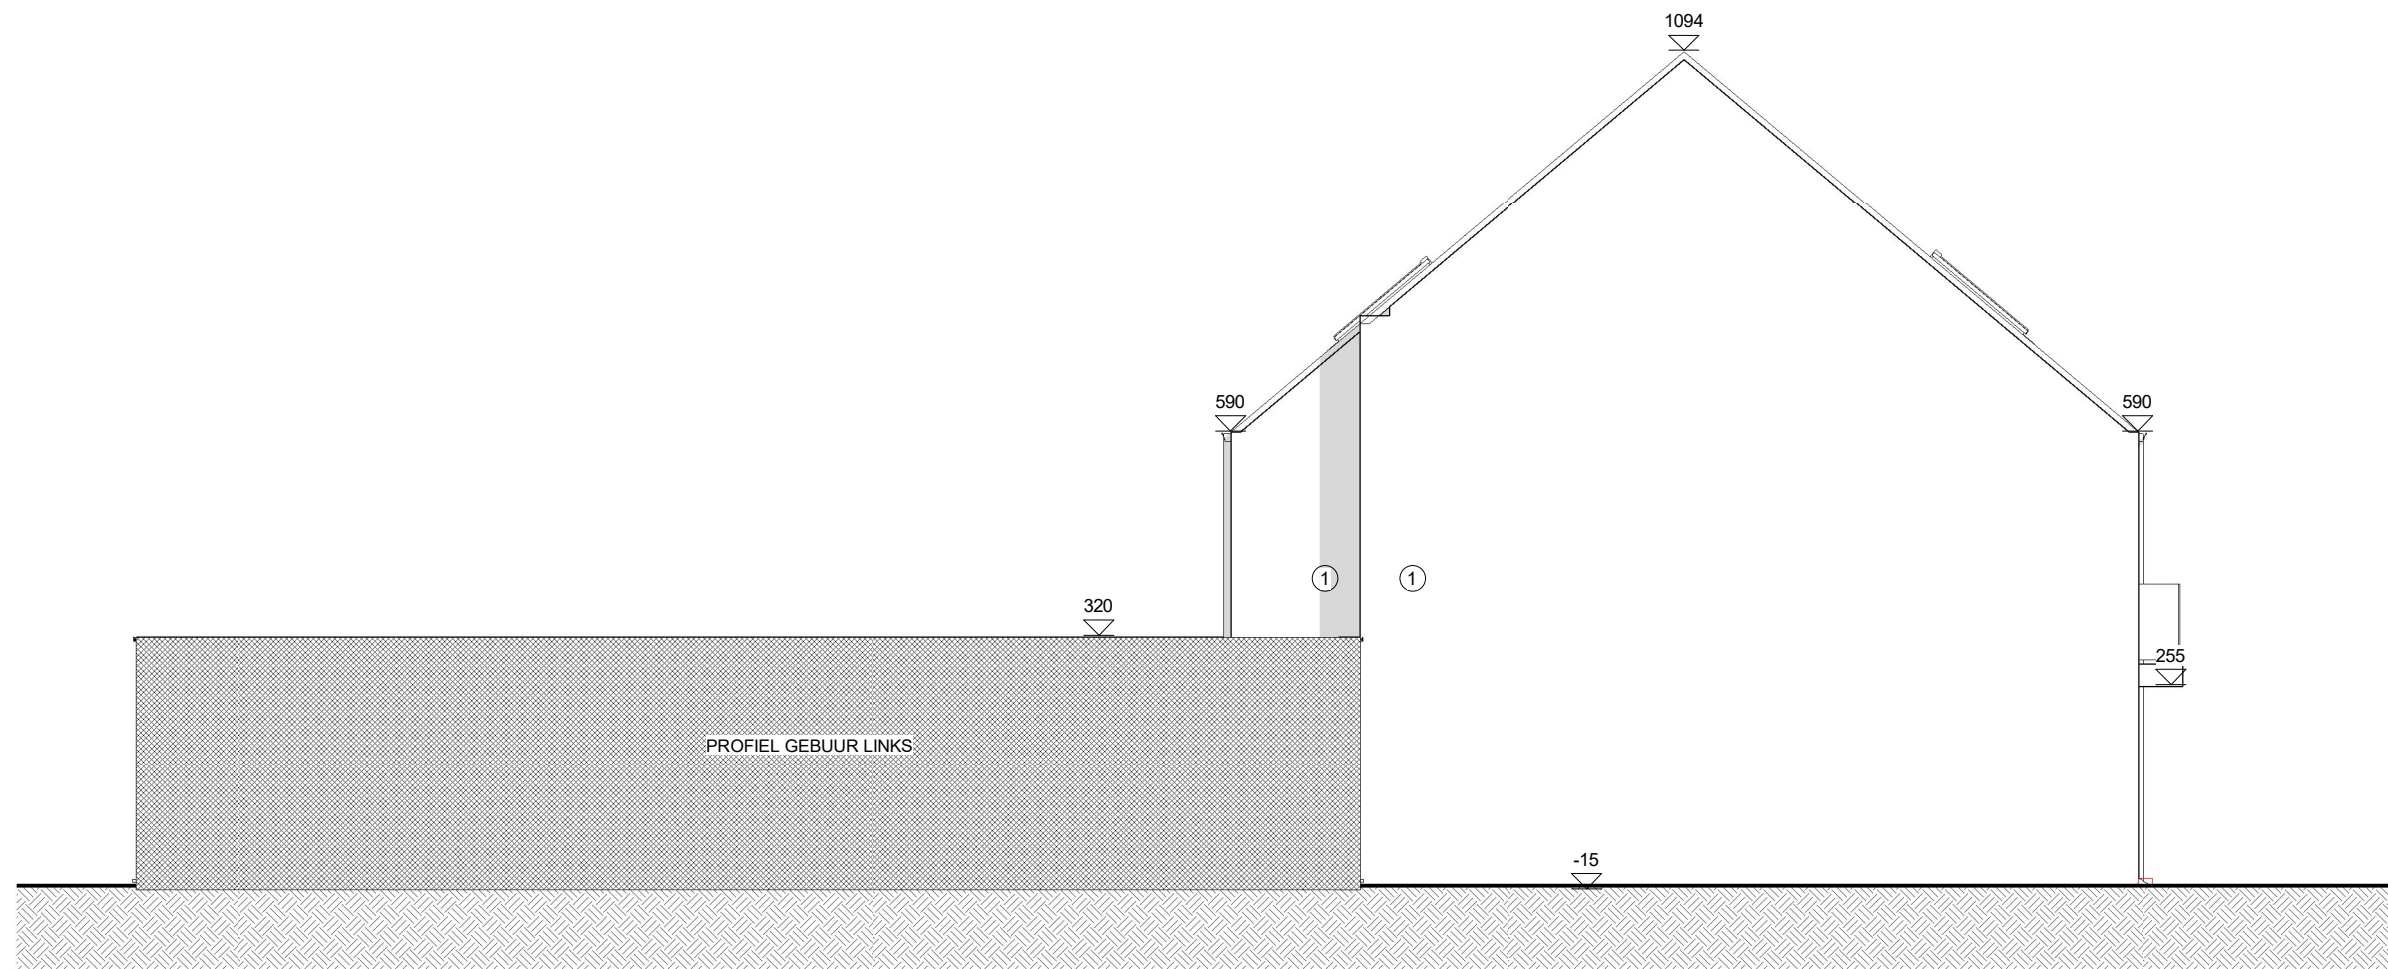

1 Zijgevel links

1 : 100

