


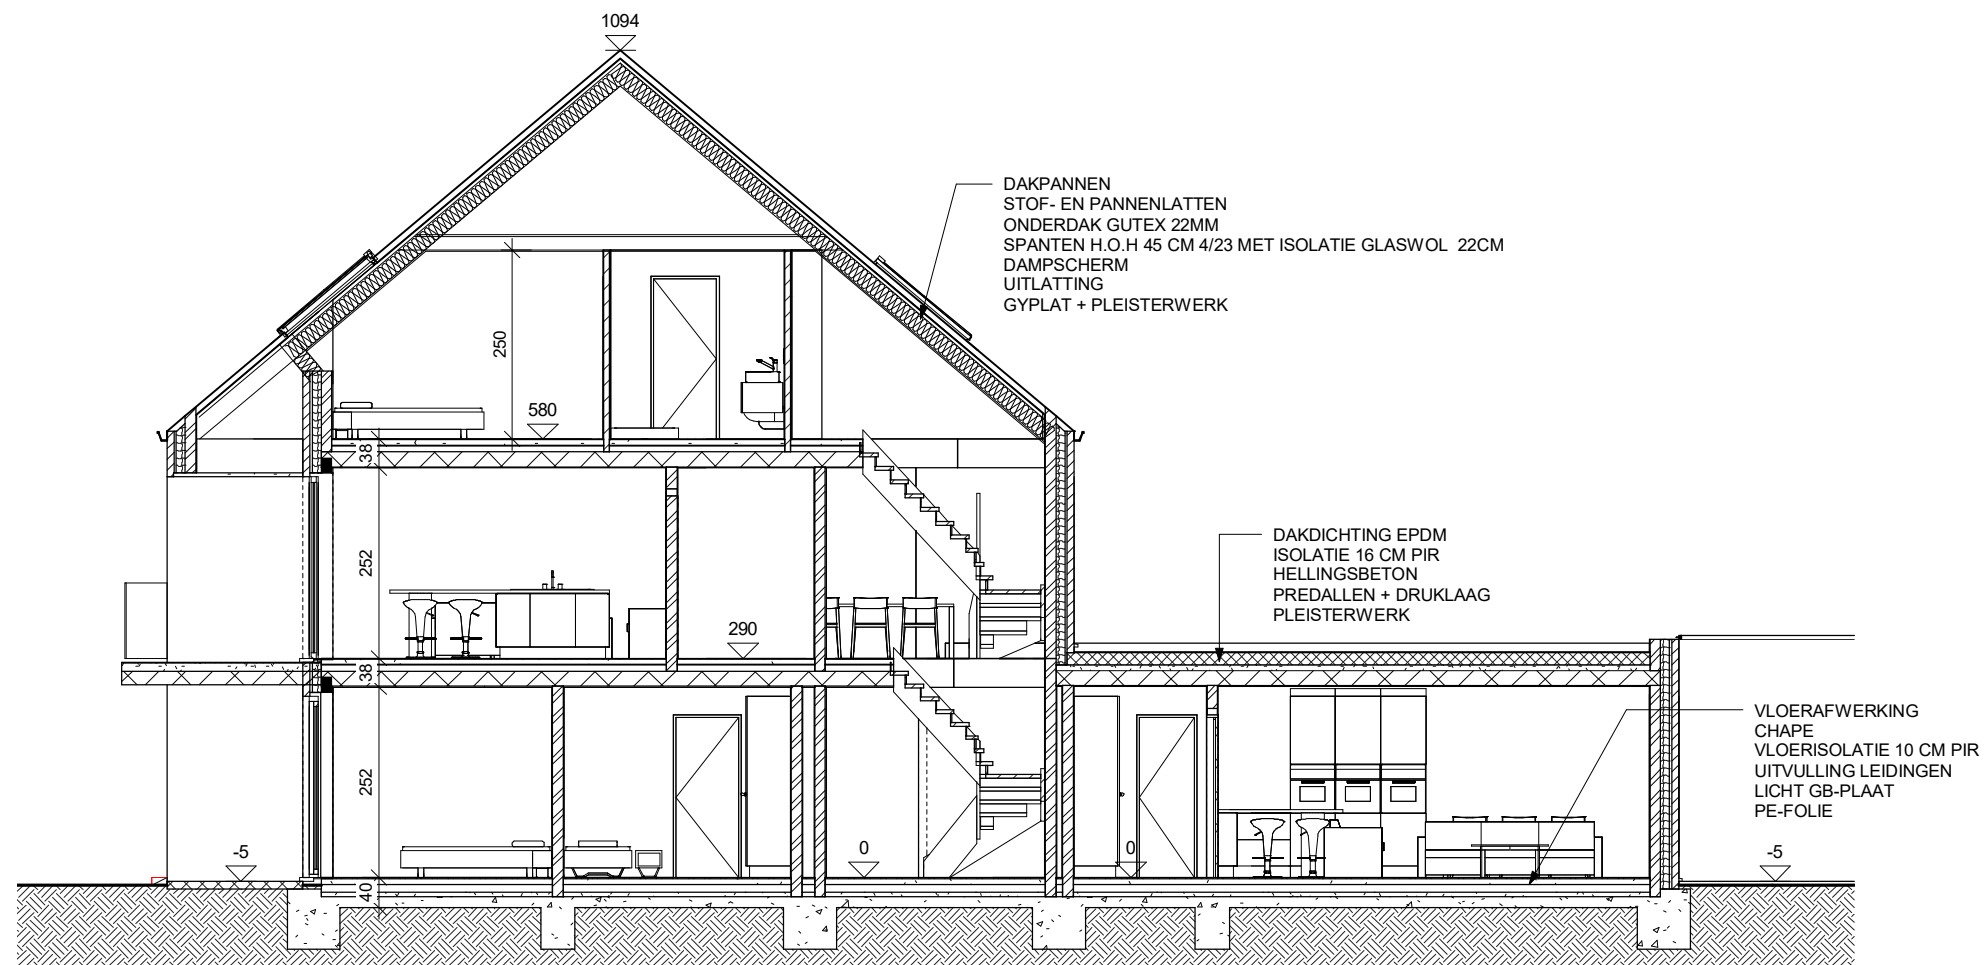

1 Verticale doorsnede

1 : 100

