

COMMUNE DE RAMILLIES / AUTRE - EGLISE /
SECTION C parties de 230 R & 230 V.


PLAN de mesurage et de bornage du lot 2 et 3.

ECHELLE : 1 / 500

CONTENANCE \pm 44 A 07 CA

TABLEAU DES COORDONNEES

Pts.	X	Y	Z	Pts.	X	Y	Z
3	92.55	188.52	11.13	19	144.10	257.88	8.32
4	139.70	179.20	11.21	20	154.72	300.22	5.89
5	142.22	185.62	11.16	25	134.21	304.31	6.11
7	193.38	185.03	10.42	49	126.20	188.84	
10	262.30	185.56	9.78	50	245.50	187.94	
14	246.00	187.94	9.99	51	203.33	187.94	
15	202.99	187.95	10.54	54	151.93	188.54	
16	160.07	187.94	11.12	55	216.78	276.93	
17	127.04	188.82	11.51	56	173.17	282.73	
18	134.96	222.64	10.50	57	151.30	285.64	

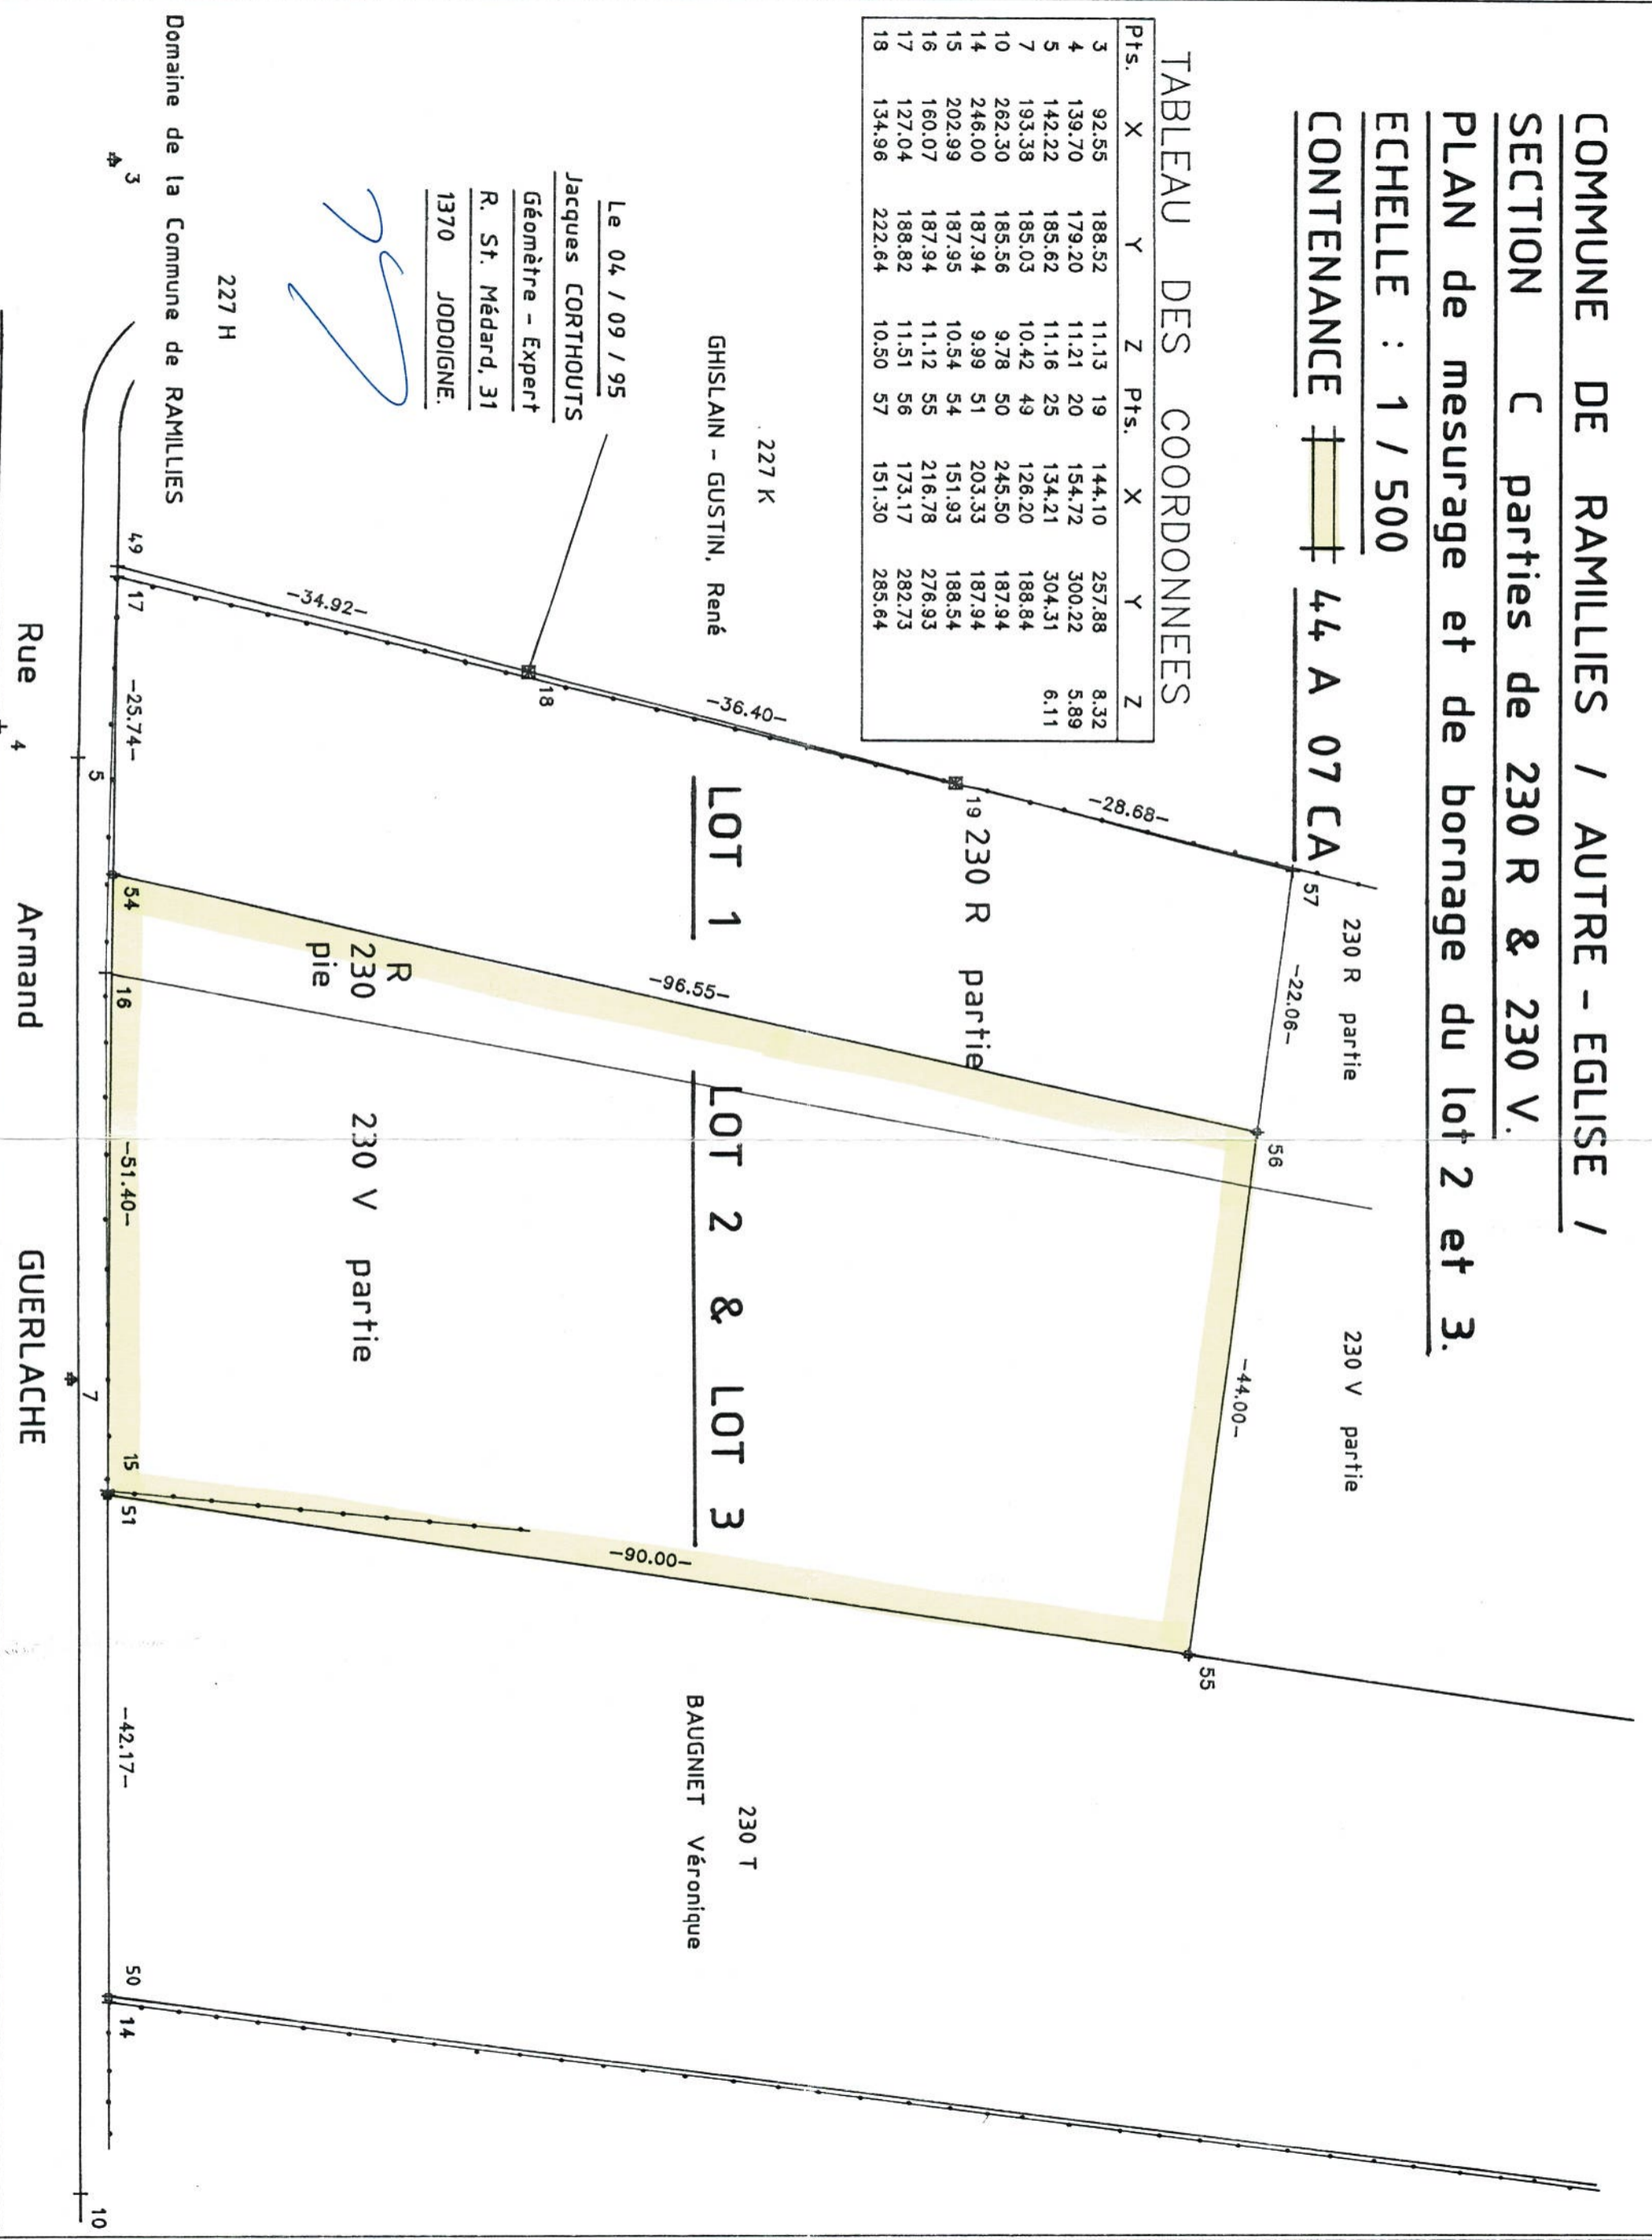

Le 04 / 09 / 95
Jacques CORTHOOTS
Géomètre - Expert
R. St. Médard, 31
1370 JODOIGNE.

(Handwritten signature)

Domaine de la Commune de RAMILLIES

Rue Armand

Rue GUERLACHE